
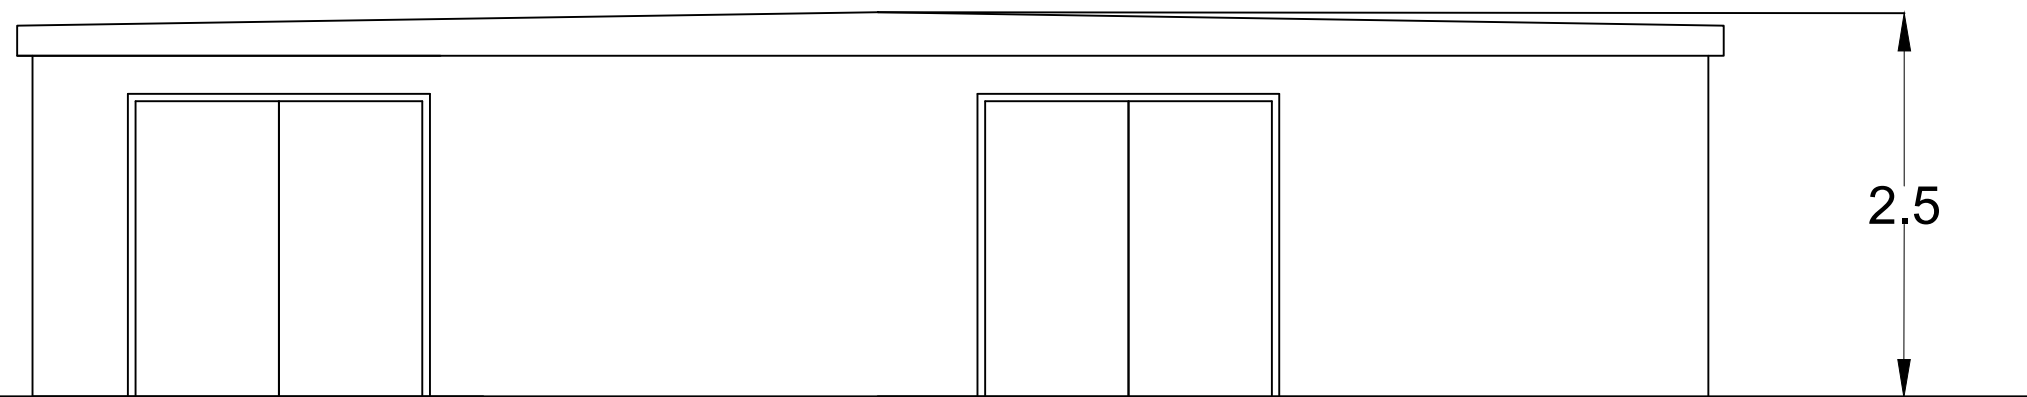


SIDE ELEVATION

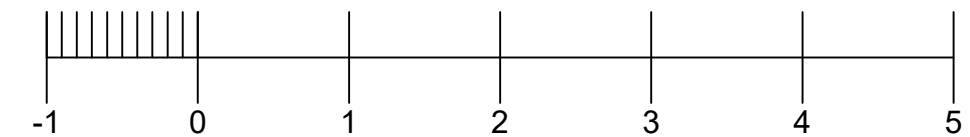

FRONT ELEVATION

No	INFORMATION	By	Date	Chkd
REVISIONS				
PROJECT NUMBER: COCKENZIE				
CLIENT: COCKENZIE STORAGE LTD				
LOCATION: COCKENZIE EH32 9SF				
DRAWING TITLE: CUSTOMER CONTROL ROOM				
CAD REFERENCE: 00-COCKENZIE -305				
SCALE: 1:50 @ A3		SHEET: 1 OF 1		
DRAWN BY: MM		DATE: 07.12.22		
CHECKED BY: GJ		DATE: 07.12.22		
AVON UTILITIES & GENERATION Ltd UNIT 1, MOULDINGS GREEN, KENILWORTH ROAD, MERIDEN, CV7 7LJ				