


- 1. THIS DRAWING IS TO BE READ IN CONJUNCTION WITH ALL RELEVANT ARCHITECTS AND ENGINEERS DRAWING INFORMATION.
- 2. ANY DISCREPANCIES NOTED BETWEEN ARCHITECT'S AND ENGINEER'S DETAILS REGARDING ANY MATERIALS, FORM OR DIMENSIONS SHALL BE BROUGHT TO THE NOTICE OF THE ARCHITECT AND ENGINEER.

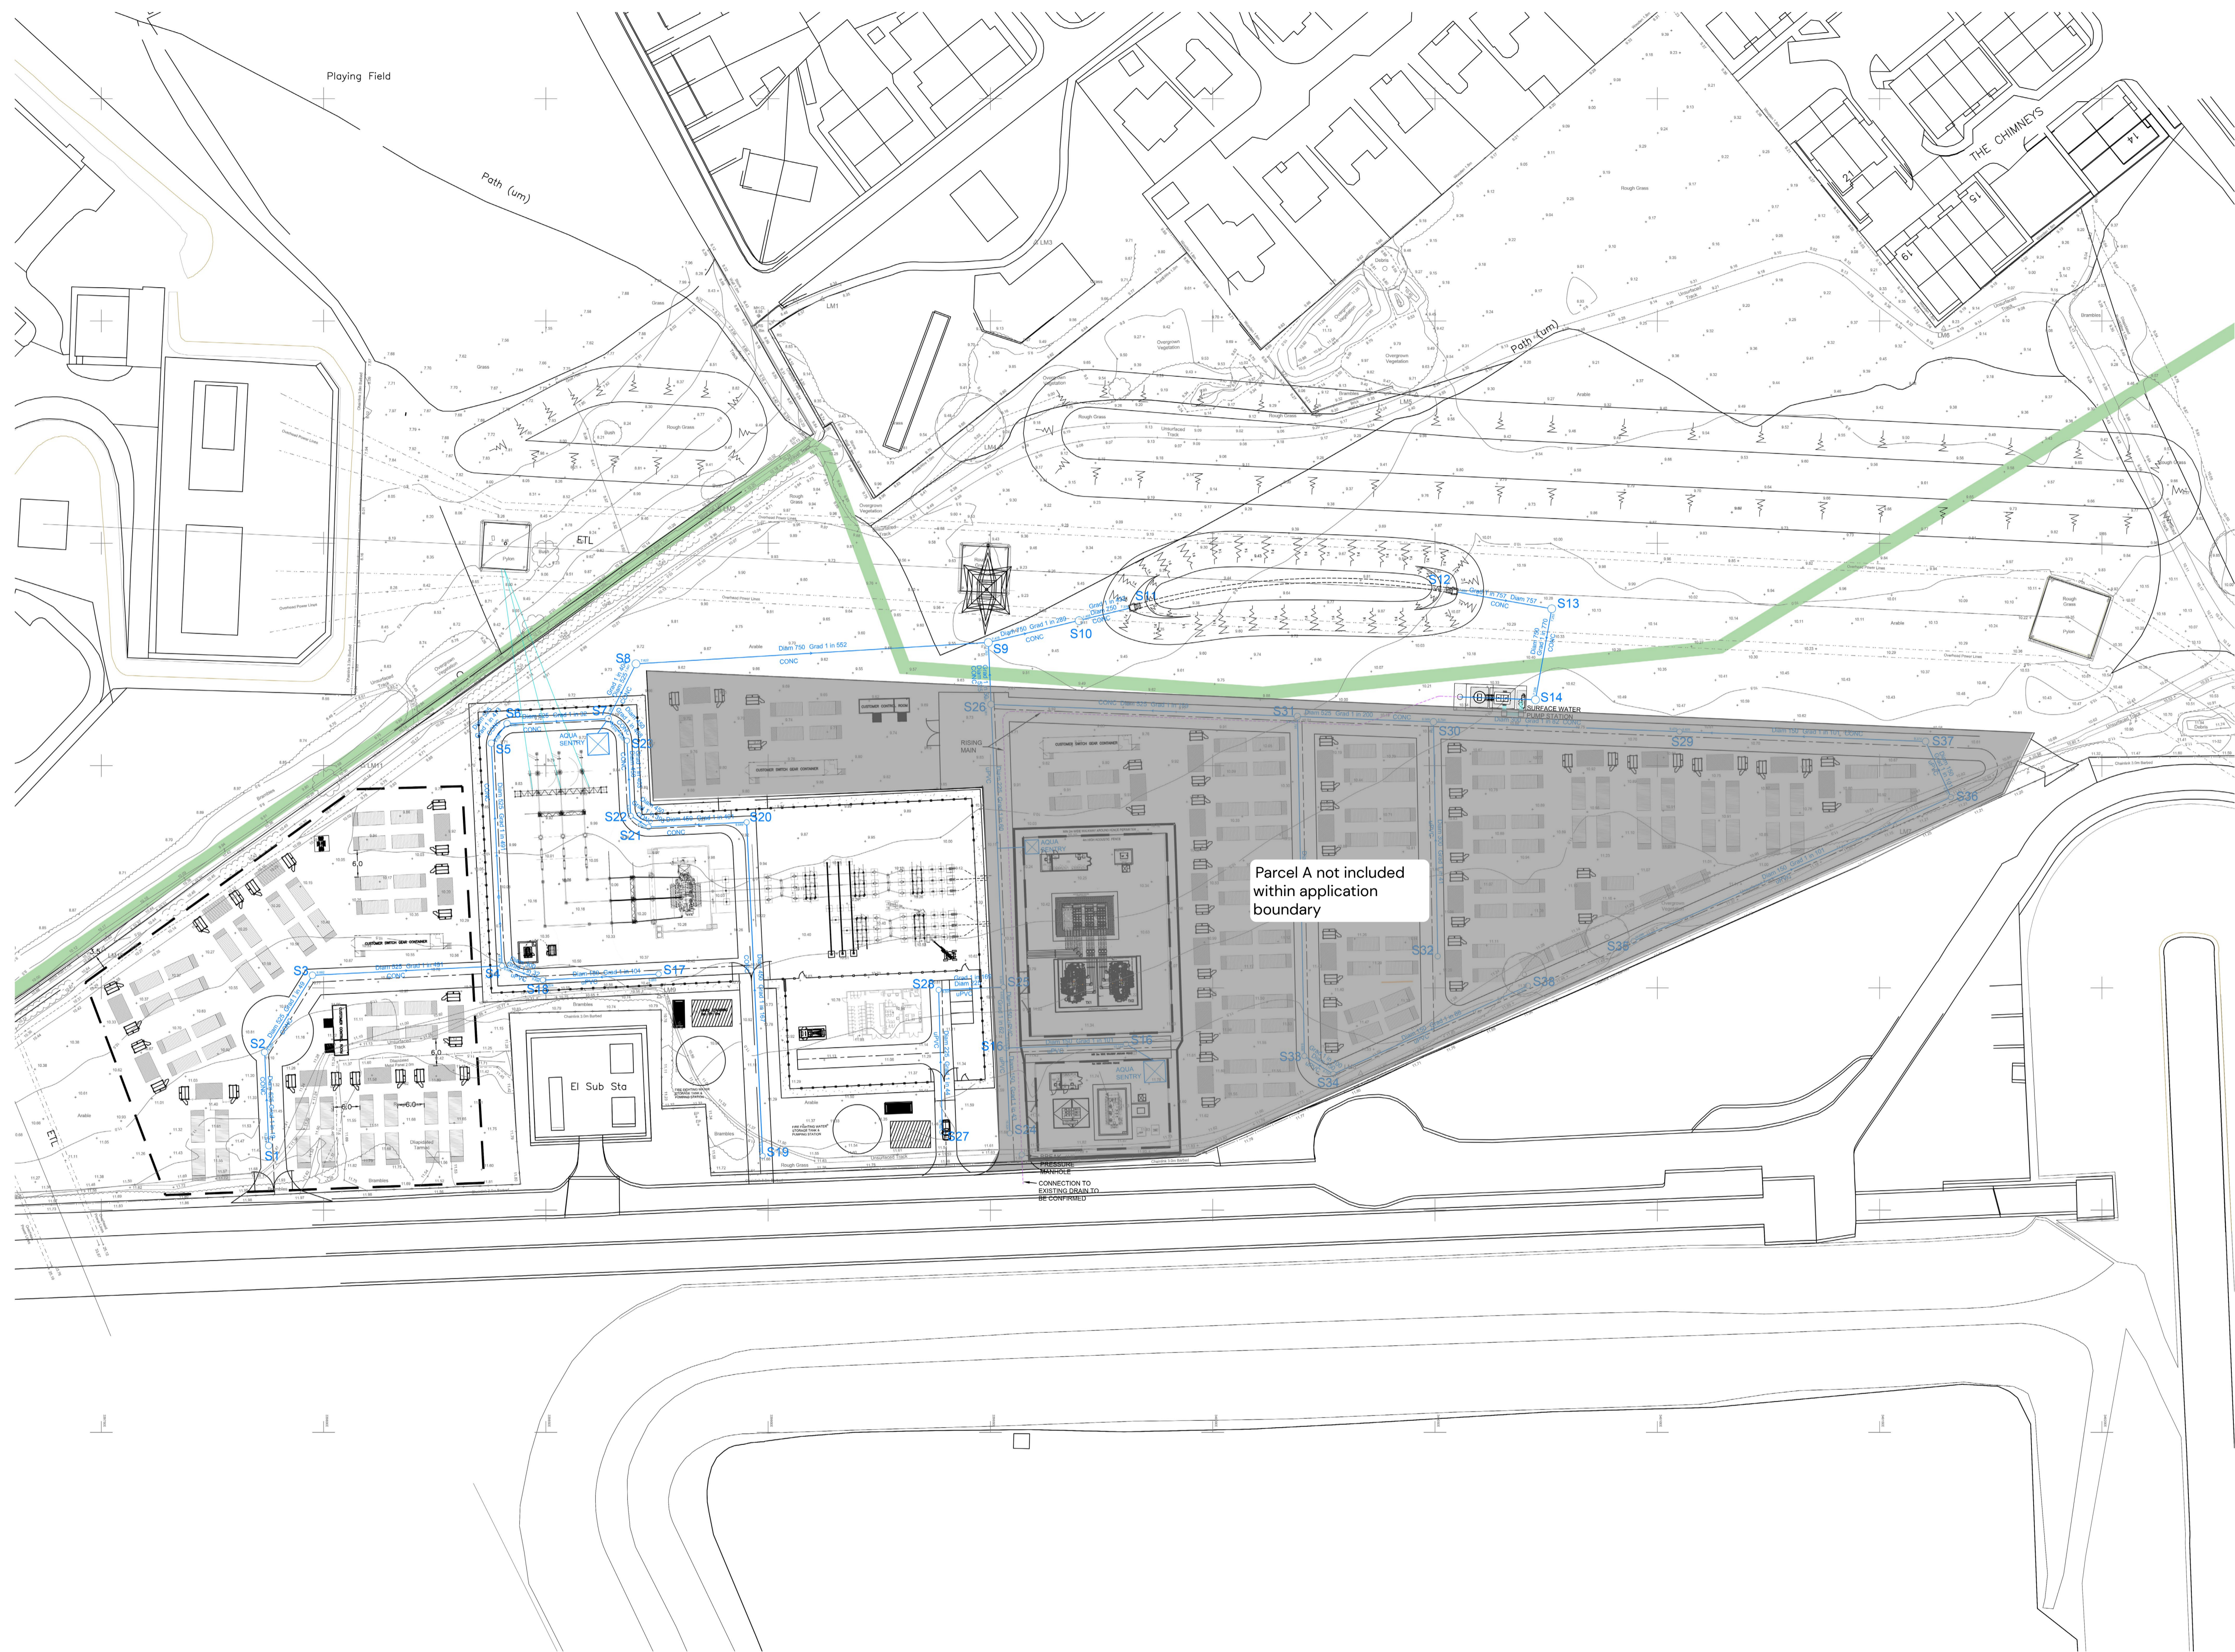

**DAVID R. MURRAY and ASSOCIATES**  
 150 St John's Road, Edinburgh EH12 6AY  
 Tel: 0131 334 0700, Fax: 0131 334 0540  
 E-Mail: dr@davidmurray.co.uk  
 10 River Place, Edinburgh EH3 1BQ  
 Tel: 0131 556 5155, Fax: 0131 556 9147  
 E-Mail: david@davidmurray.co.uk  
 20 Viewfield Terrace, Dunfermline KY12 7JL  
 Tel: 01883 726075, Fax: 01883 780005  
 E-Mail: david@davidmurray.co.uk

Client  
**COCKENZIE STORAGE LTD**

Project  
**PROPOSED SITE AT COCKENZIE**

Title  
**DRAINAGE LAYOUT**

Scale	Drawn	Date	Drawing No.	Rev.
	DW	28/07/2003	E12843/2003	
	CHKD	16/08/2003		
	APPD	16/08/2003		