




ELEVATION B

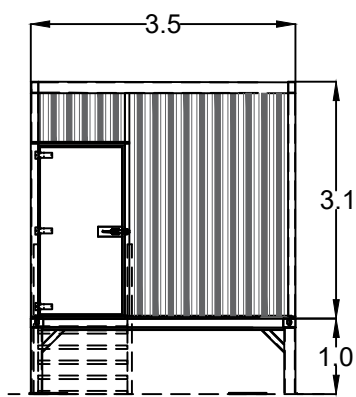

ELEVATION A

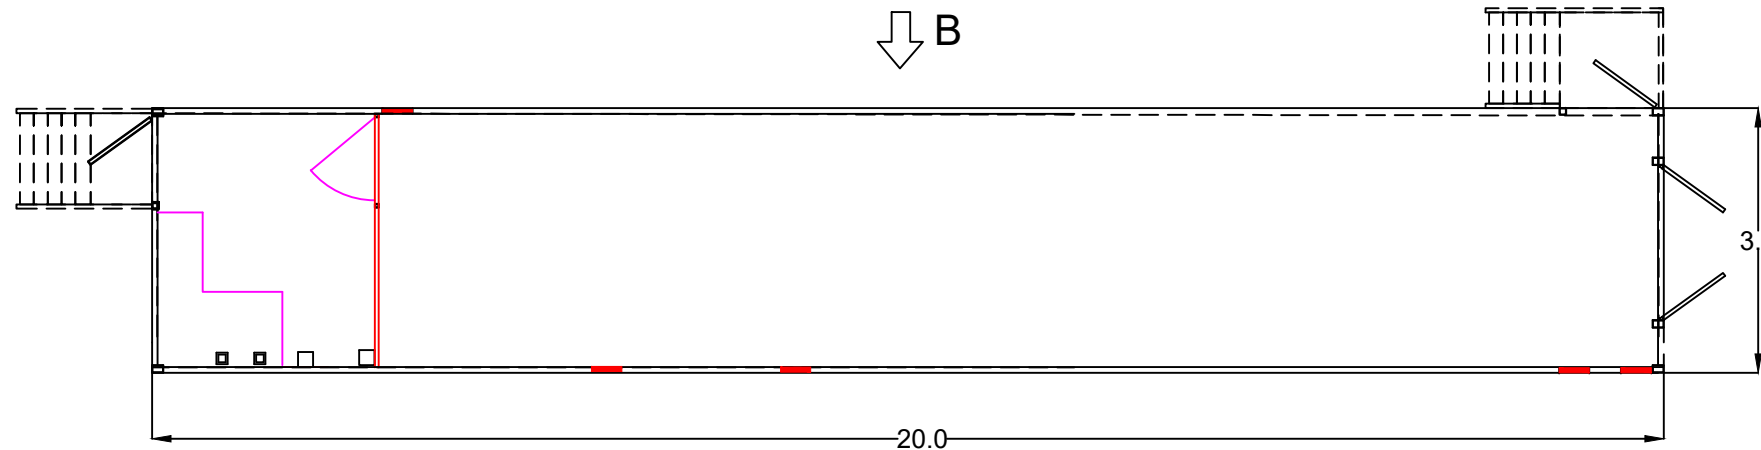

PLAN VIEW

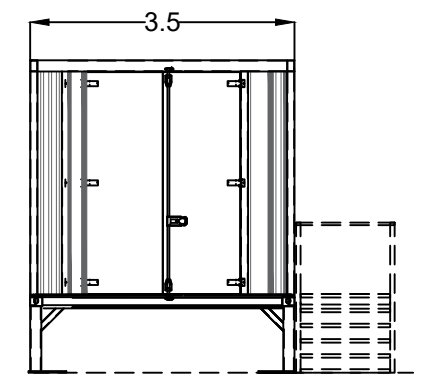

ELEVATION C

No	INFORMATION	By	Date	Chkd
REVISIONS				
PROJECT NUMBER		COCKENZIE		
CLIENT:		GRESHAM		
LOCATION:		COCKENZIE EH32 9SF		
DRAWING TITLE:		CUSTOMER SWITCHGEAR CONTAINER		
CAD REFERENCE:		00-COCKENZIE -303		
SCALE:	1:100 @ A3	SHEET:	1 OF 1	
DRAWN BY:	MM	DATE:	07.12.22	
CHECKED BY:	GJ	DATE:	07.12.22	
AVON UTILITIES & GENERATION Ltd UNIT 1, MOULDINGS GREEN, KENILWORTH ROAD, MERIDEN, CV7 7LJ				