


ELEVATION



PLAN VIEW
WATER STORAGE TANK 403,000l

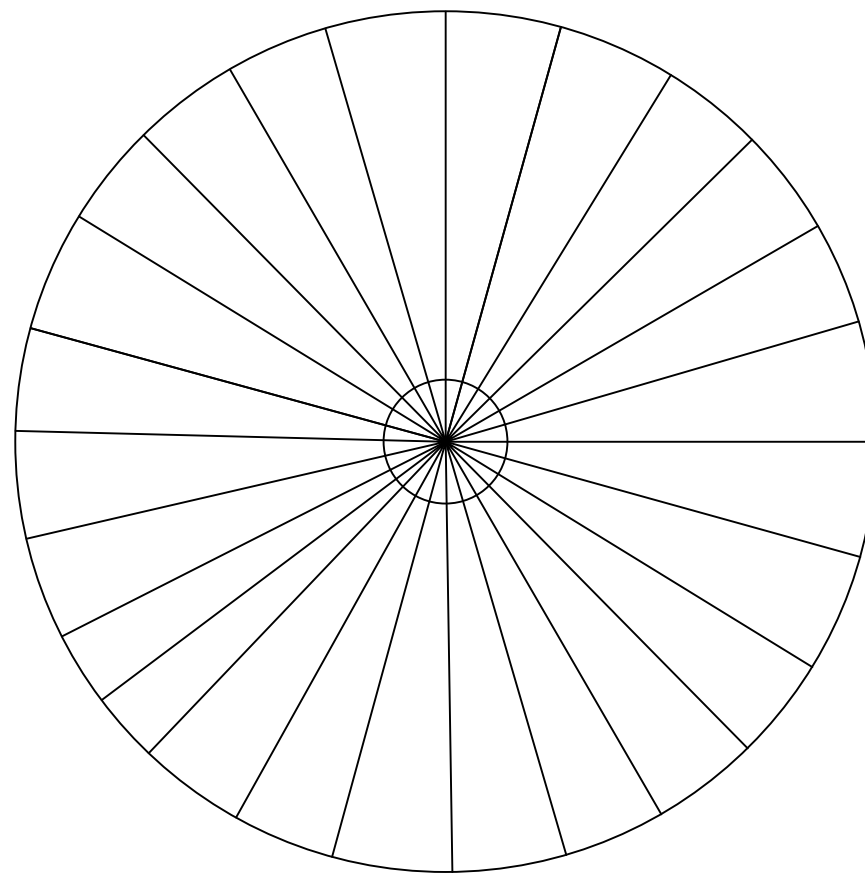

No	REVISIONS	By	Date	Chkd
A	FIRST ISSUE	MM	08.01.24	GJ
PROJECT NUMBER: COCKENZIE CLIENT: COCKENZIE STORAGE LTD LOCATION: COCKENZIE EH32 9SF DRAWING TITLE: WATER TANK CAD REFERENCE: 00-COCKENZIE -310 SCALE: 1:100 @ A3 SHEET: 1 OF 1 DRAWN BY: MM DATE: 08.01.24 CHECKED BY: GJ DATE: 08.01.24				
AVON UTILITIES & GENERATION Ltd UNIT 1, MOULDINGS GREEN, KENILWORTH ROAD, MERIDEN, CV7 7LJ				