

No	INFORMATION	By	Date	Chkd
D	UPDATED LOCATION	MM	05.07.23	GJ
C	PROPOSED ALTERNATIVE	MM	16.05.23	GJ
B	PROPOSED ALTERNATIVE	MM	16.05.23	GJ
A	AS PER SP417723 DWG	MM	12.05.23	GJ

REVISIONS

PROJECT NUMBER
COCKENZIE

TITLE:
400kV SPT SUBSTATION LAYOUT

CLIENT:
GRESHAM

LOCATION:
**COCKENZIE
EH32 9SF**


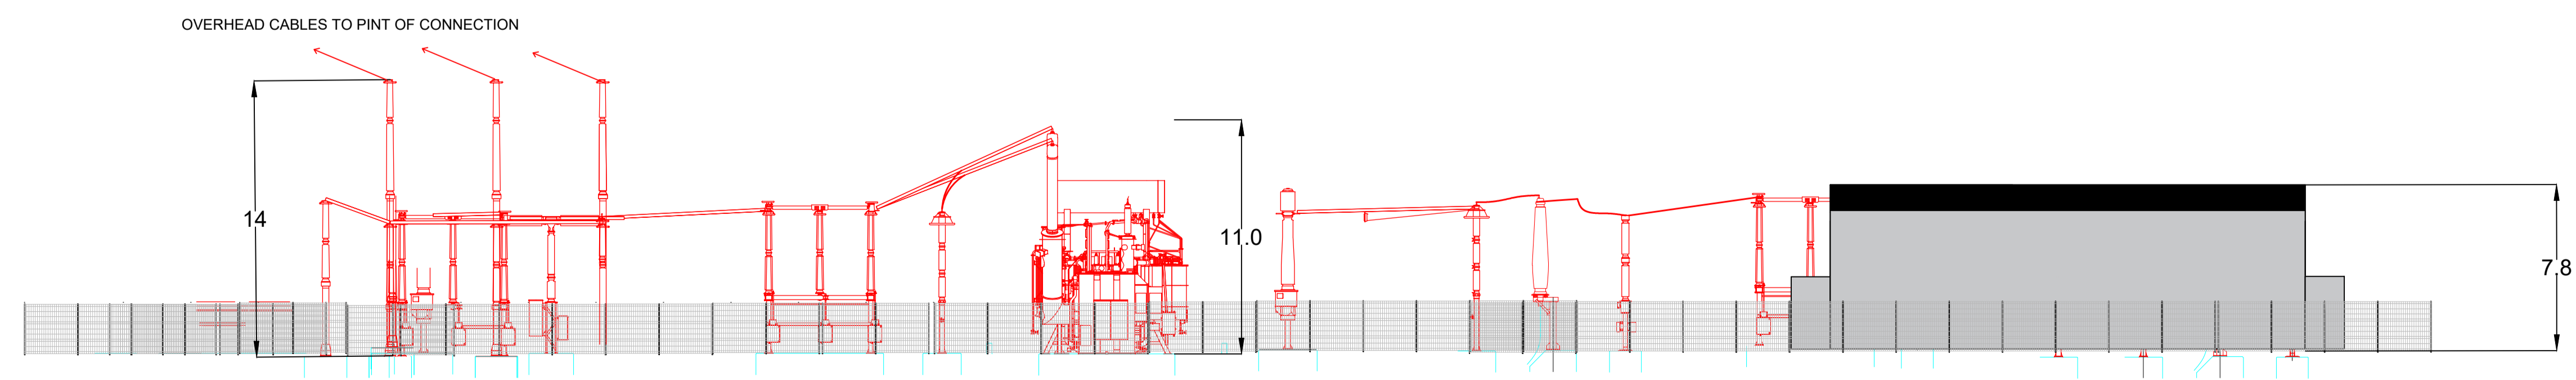
CAD REFERENCE: **00-COCKENZIE -307**

SCALE: **1:500 @ A1** SHEET: **1 OF 1**

DRAWN BY: **MM** DATE: **12.05.23**

CHECKED BY: **GJ** DATE: **12.05.23**

AVON UTILITIES & GENERATION Ltd
UNIT 1, MOULDINGS GREEN,
KENILWORTH ROAD,
MERIDEN,
CV7 7LJ

NTS @ A1
GENERALISED PLANNING ELEVATION