


No	INFORMATION	By	Date	Chkd
D	4 ELEVATIONS ADDED	D	04.07.23	GJ
C	ATTENUATION ALLOWANCE AREA ADDED	C	26.06.23	GJ
B	UPDATED	B	13.06.23	GJ


REVISIONS				
PROJECT NUMBER: 02 COCKENZIE				
CLIENT: COCKENZIE STORAGE LTD				
LOCATION: COCKENZIE EH32 9SF				
TITLE: 132KV SUBSTATION 1 - PLAN VIEW				
CAD REFERENCE: 02 COCKENZIE - 306				
SCALE: 1:100 @ A3		SHEET: 1 OF 4		
DRAWN BY: MM		DATE: 15.05.23		
CHECKED BY: GJ		DATE: 15.05.23		
AVON UTILITIES & GENERATION Ltd UNIT 1, MOULDINGS GREEN, KENILWORTH ROAD, MERIDEN, CV7 7LJ				

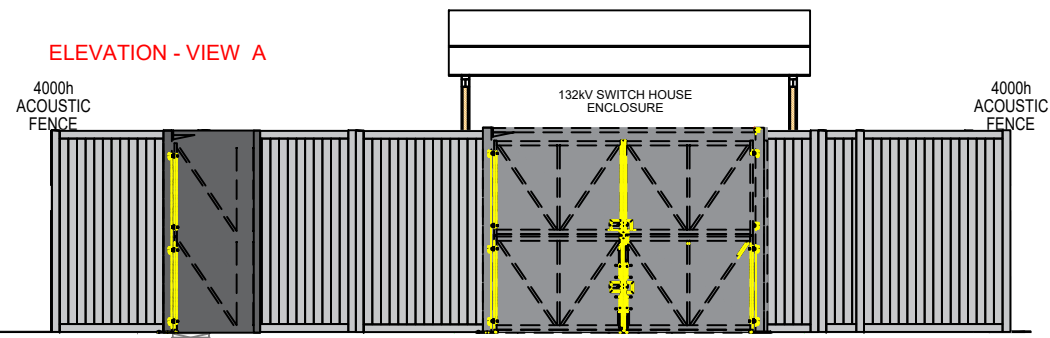


ELEVATION - VIEW A




INTERNAL ELEVATION - VIEW A

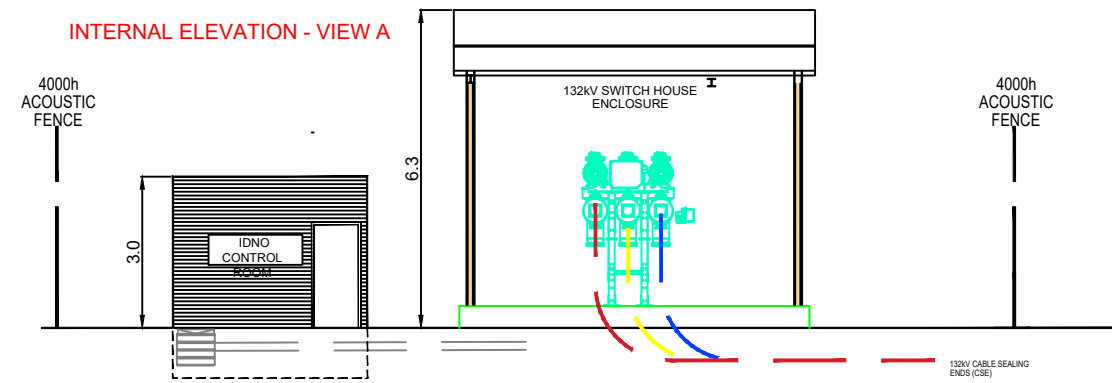


INTERNAL ELEVATION - VIEW B

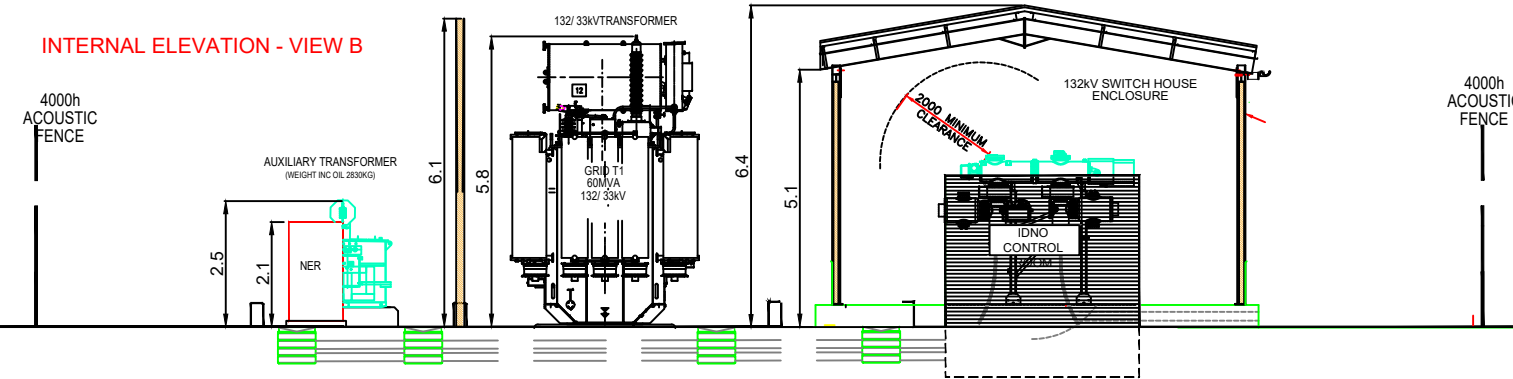


ELEVATION - VIEW C

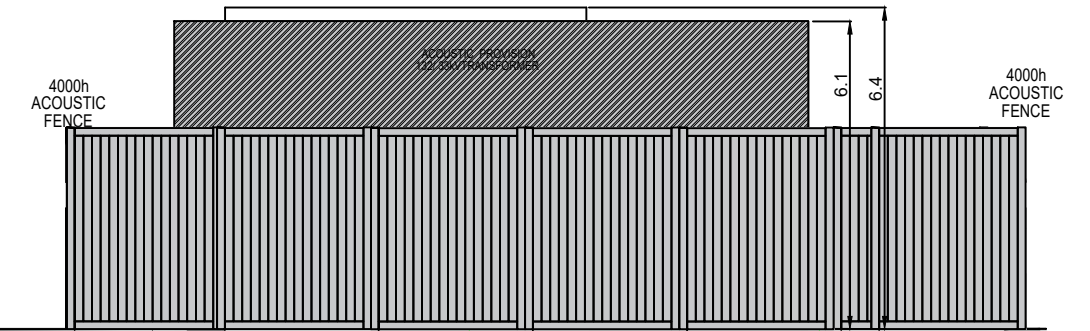

ELEVATION - VIEW B

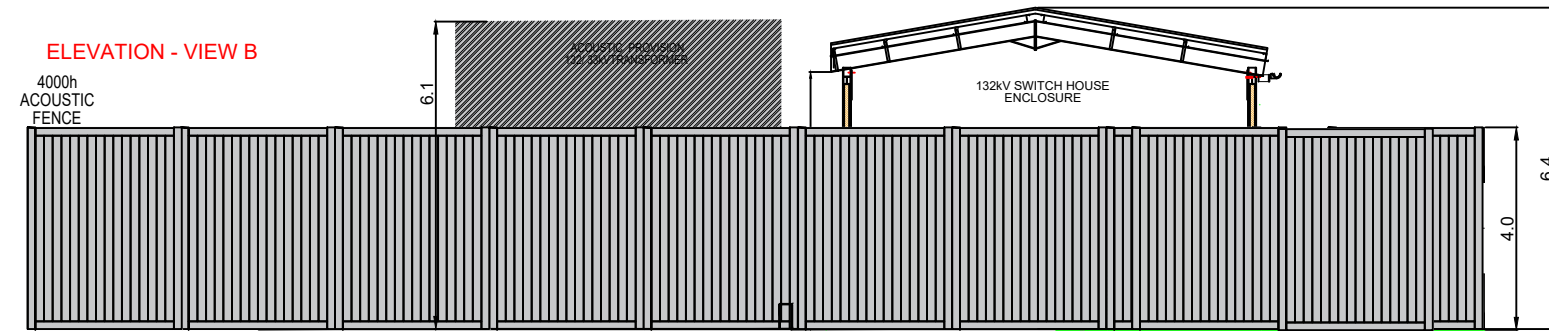

ELEVATION - VIEW D

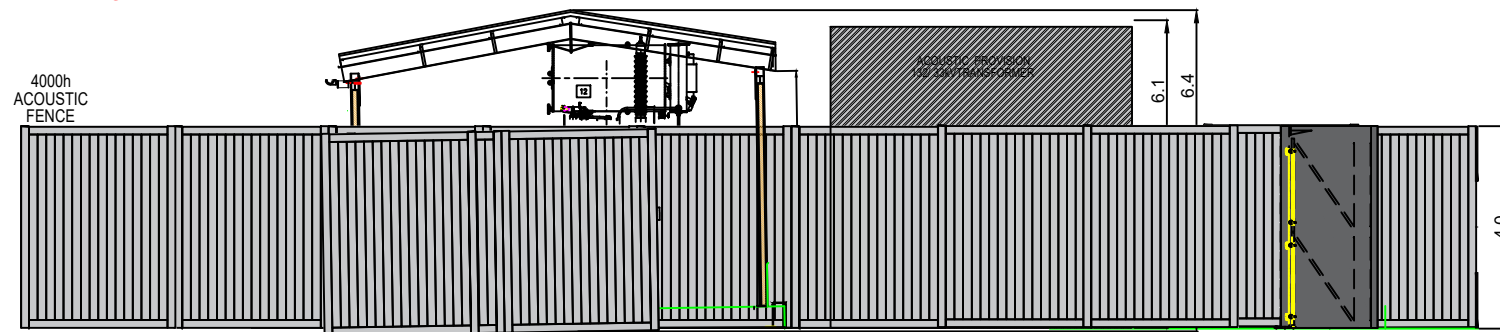


No	INFORMATION	By	Date	Chkd
D	4 ELEVATIONS ADDED	D	04.07.23	GJ
C	ATTENUATION ALLOWANCE AREA ADDED	C	26.06.23	GJ
B	UPDATED	B	13.06.23	GJ
A	FIRST ISSUE	MM	25.05.23	GJ

REVISIONS

PROJECT NUMBER		02 COCKENZIE	
CLIENT:		COCKENZIE STORAGE LTD	
LOCATION:		COCKENZIE EH32 9SF	
TITLE:		CUSTOMER 1 - ELEVATIONS	
CAD REFERENCE:		02 COCKENZIE - 306	
SCALE:	1:150 @ A3	SHEET:	2 OF 4
DRAWN BY:	MM	DATE:	25.05.23
CHECKED BY:	GJ	DATE:	25.05.23

AVON UTILITIES & GENERATION Ltd
UNIT 1, MOULDINGS GREEN,
KENILWORTH ROAD,
MERIDEN,
CV7 7LJ




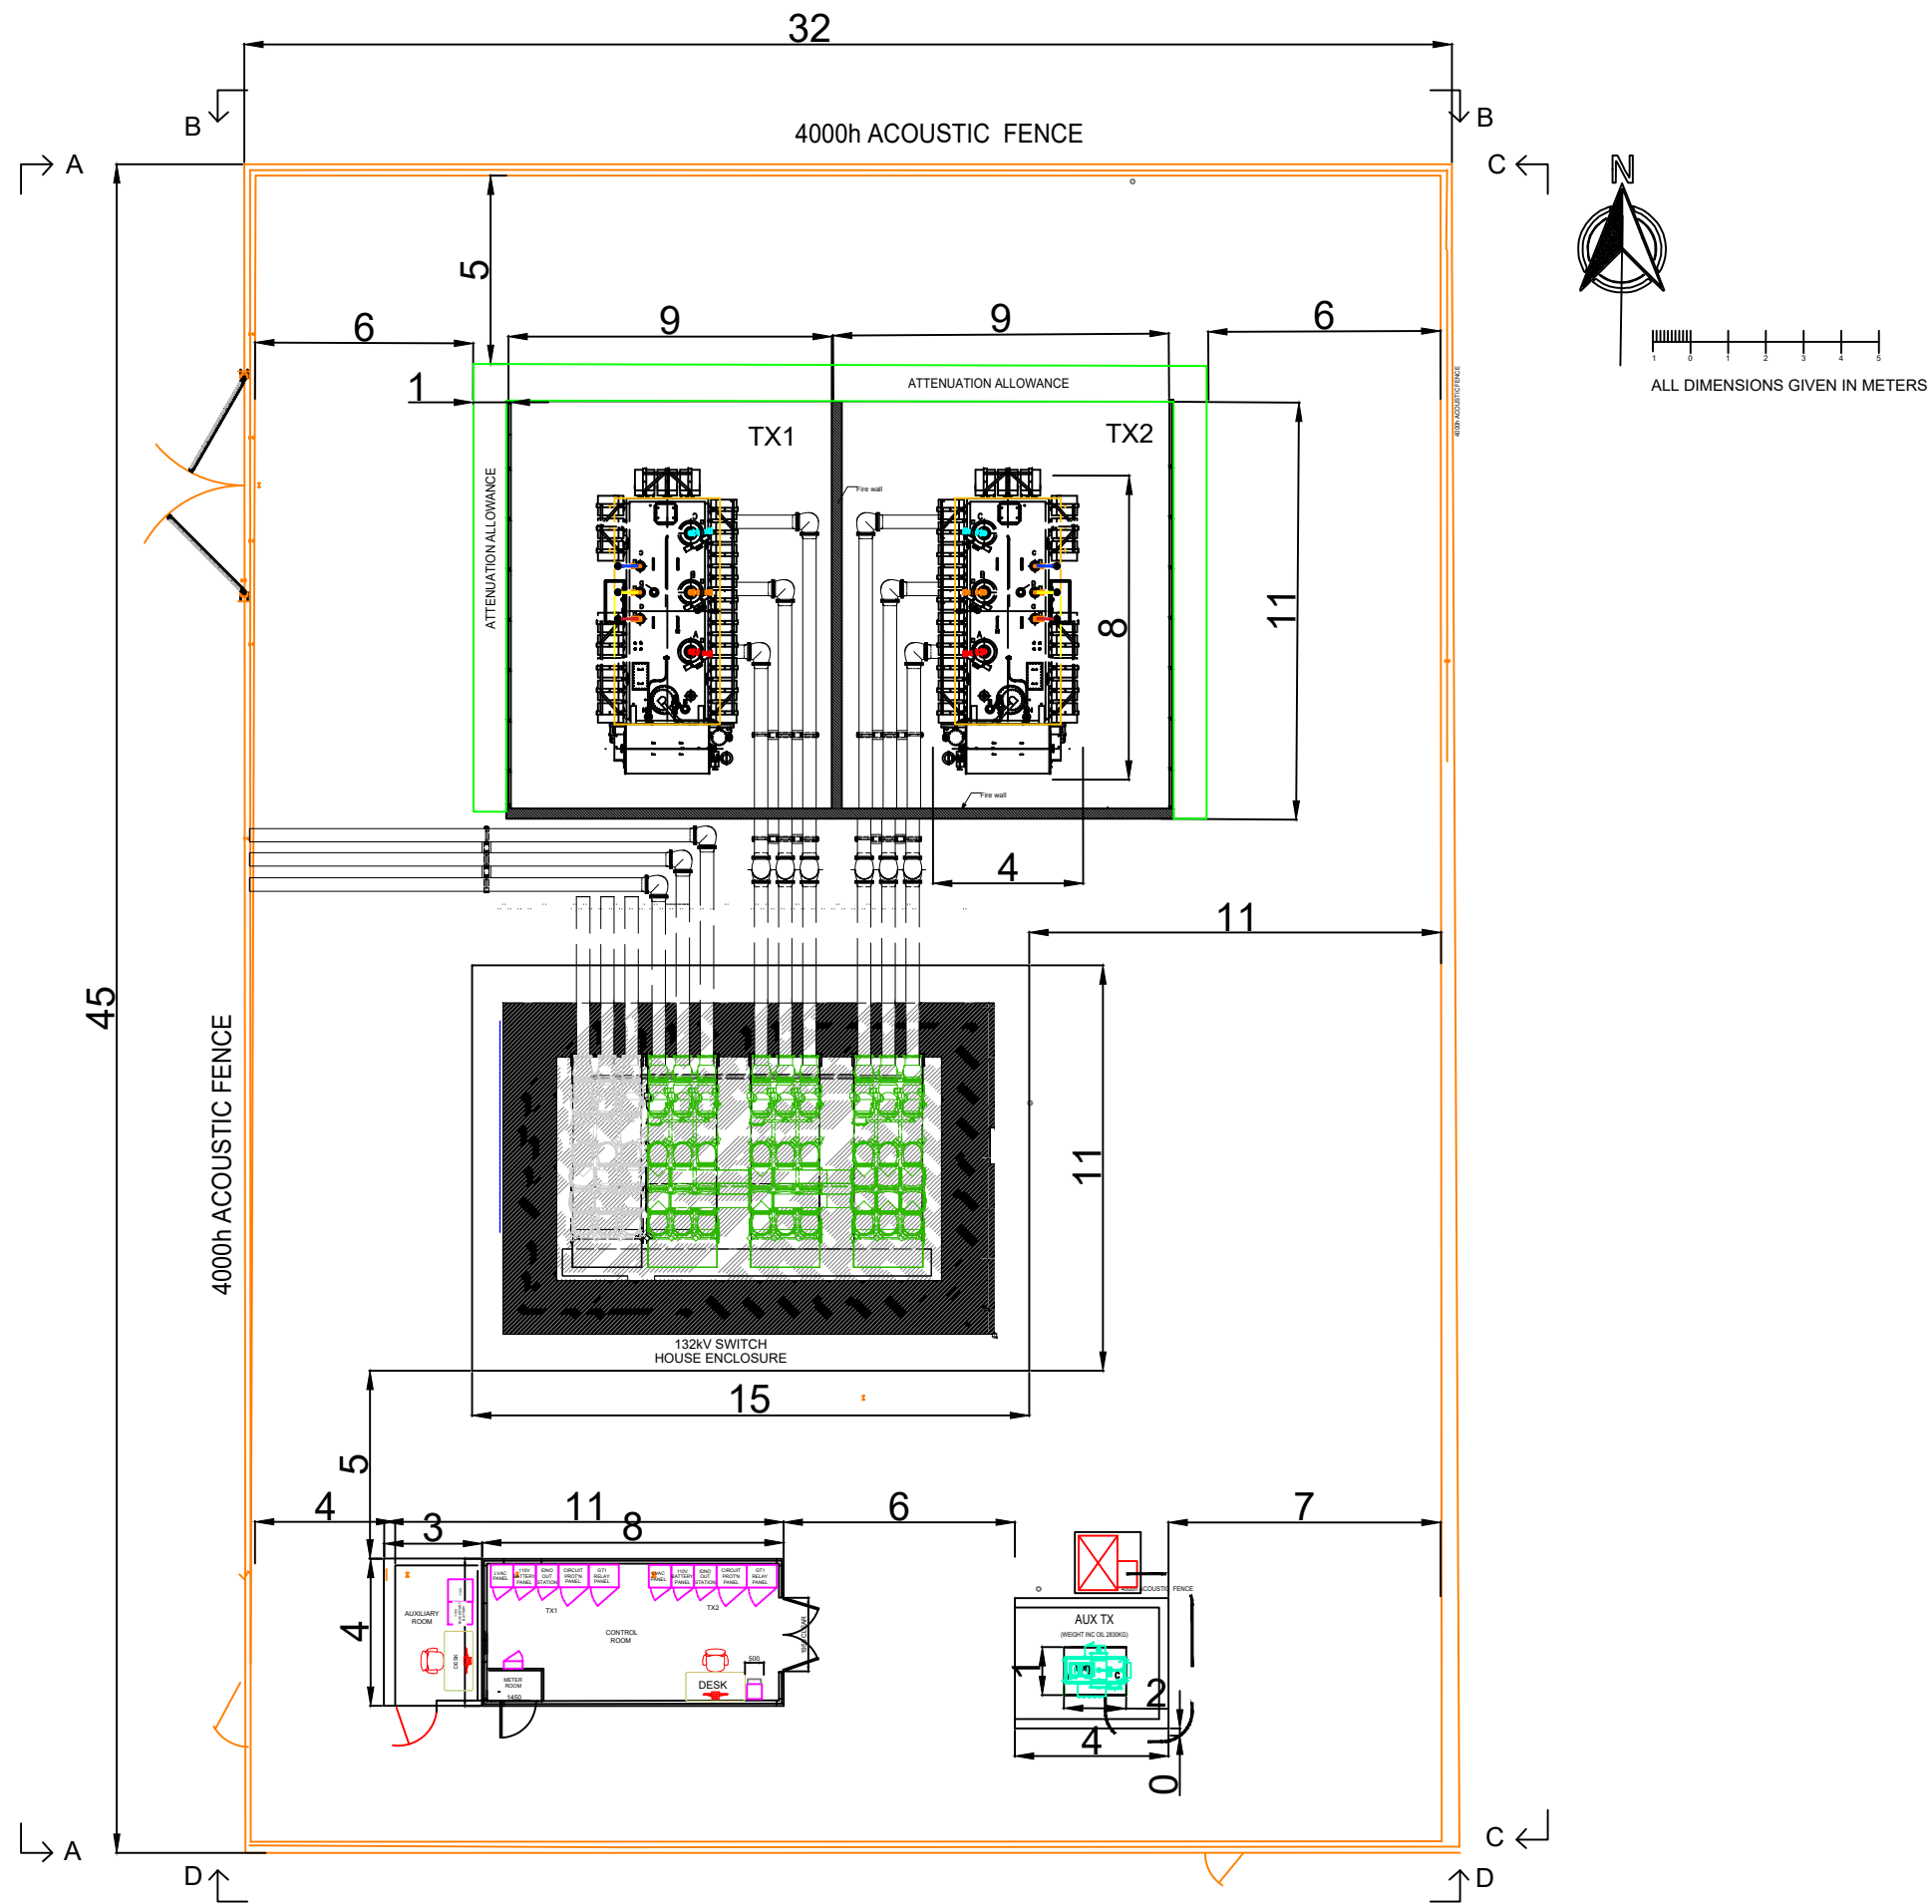


No	INFORMATION	By	Date	Chkd
D	4 ELEVATIONS ADDED	D	04.07.23	GJ
C	ATTENUATION ALLOWANCE AREA ADDED	C	26.06.23	GJ
B	UPDATED	B	13.06.23	GJ

REVISIONS	
PROJECT NUMBER	02 COCKENZIE
CLIENT:	COCKENZIE STORAGE LTD
LOCATION:	COCKENZIE EH32 9SF
TITLE:	132KV SUBSTATION 2 - PLAN VIEW
CAD REFERENCE:	02 COCKENZIE - 306
SCALE:	1:200 @ A3
SHEET:	3 OF 4
DRAWN BY:	MM
DATE:	25.05.23
CHECKED BY:	GJ
DATE:	25.05.23
AVON UTILITIES & GENERATION Ltd UNIT 1, MOULDINGS GREEN, KENILWORTH ROAD, MERIDEN, CV7 7LJ	


INTERNAL ELEVATION - VIEW A

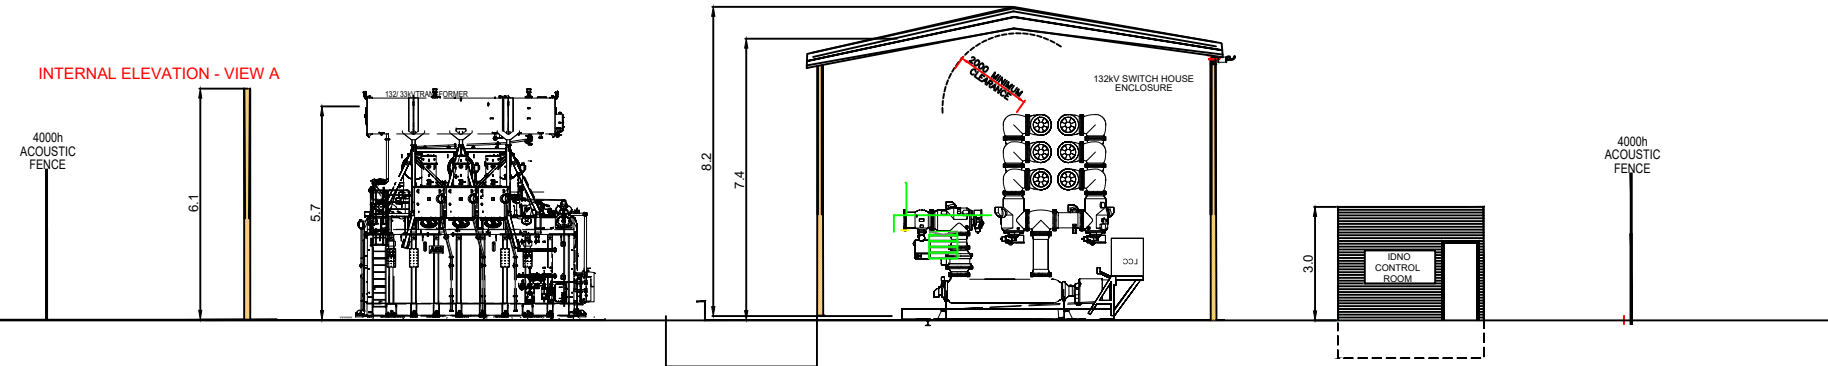


ELEVATION - VIEW A

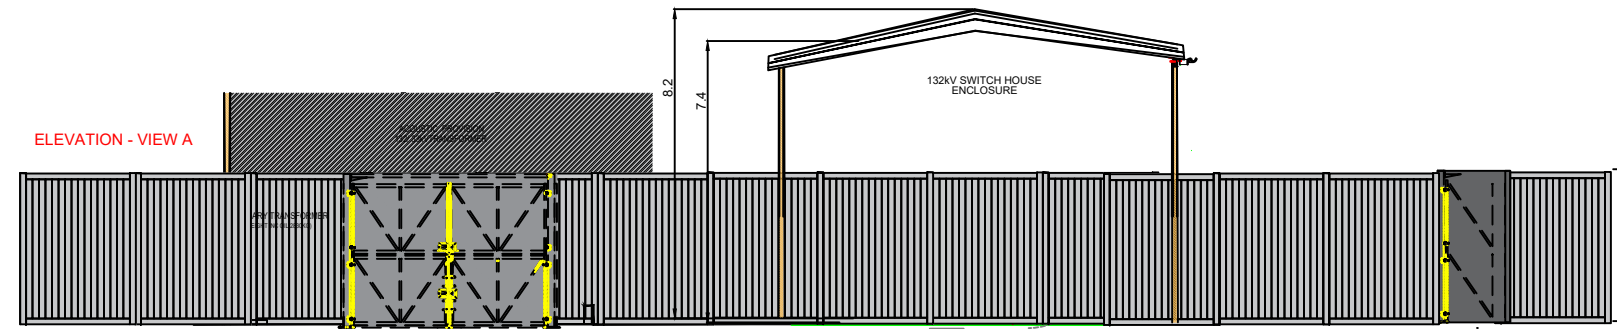


ELEVATION - VIEW B

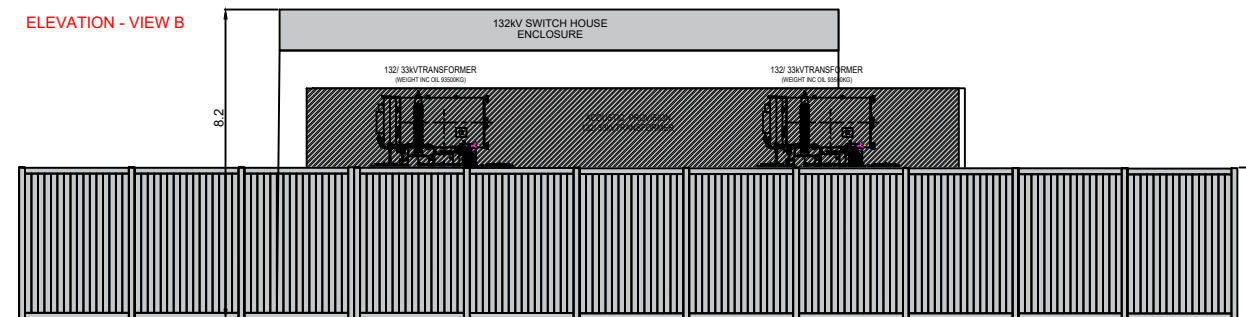

ELEVATION - VIEW D

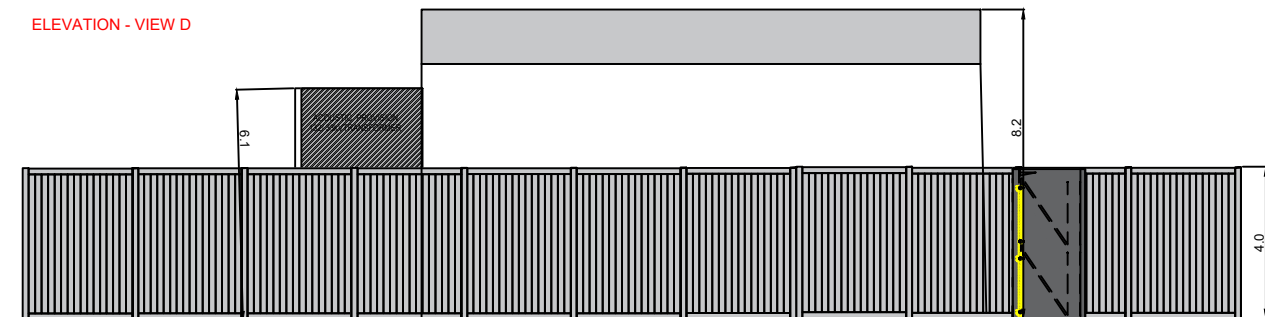

ELEVATION - VIEW C

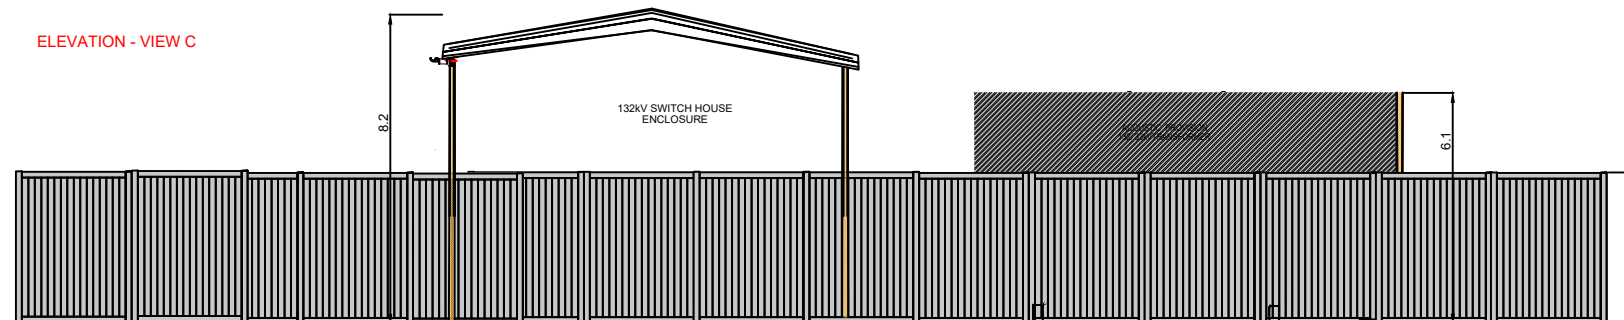

No	INFORMATION	By	Date	Chkd
D	4 SIDE ELEVATION ADDED	MM	29.06.23	GJ
C	ATTENUATION ALLOWANCE AREA ADDED	MM	26.06.23	GJ
B	UPDATED	MM	13.06.23	GJ
A	FIRST ISSUE	MM	25.05.23	GJ

REVISIONS

PROJECT NUMBER		02 COCKENZIE	
CLIENT:		COCKENZIE STORAGE LTD	
LOCATION:		COCKENZIE EH32 9SF	
TITLE:		CUSTOMER 2 - ELEVATIONS	
CAD REFERENCE:		02 COCKENZIE - 306	
SCALE:	1:200 @ A3	SHEET:	4 OF 4
DRAWN BY:	MM	DATE:	25.05.23
CHECKED BY:	GJ	DATE:	25.05.23

AVON UTILITIES & GENERATION Ltd
UNIT 1, MOULDINGS GREEN,
KENILWORTH ROAD,
MERIDEN,
CV7 7LJ

