

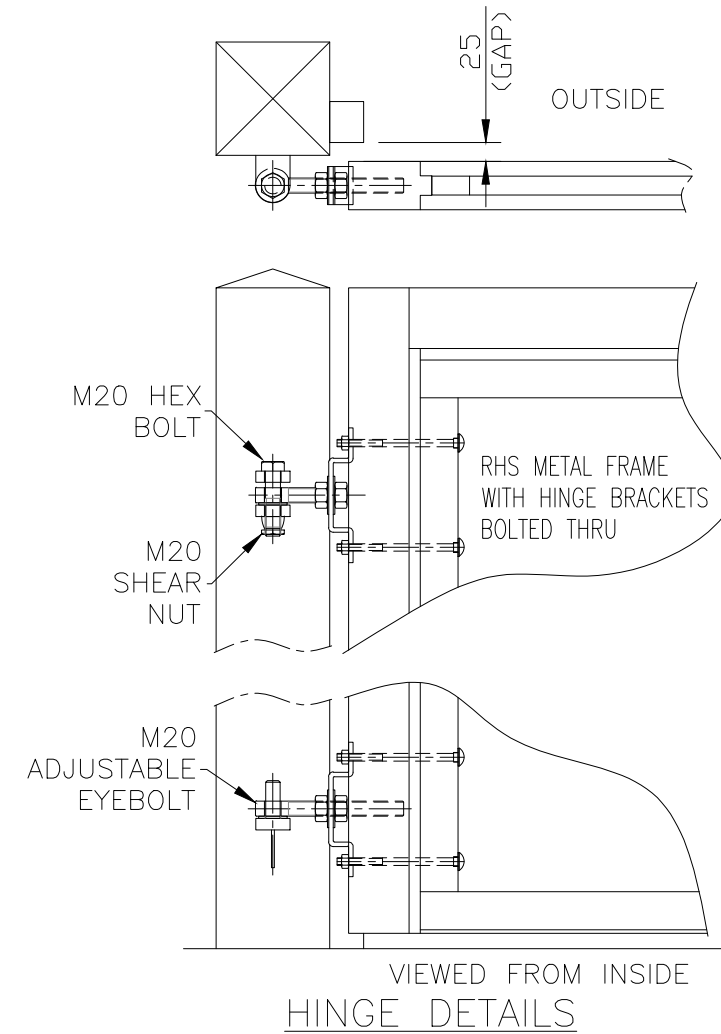
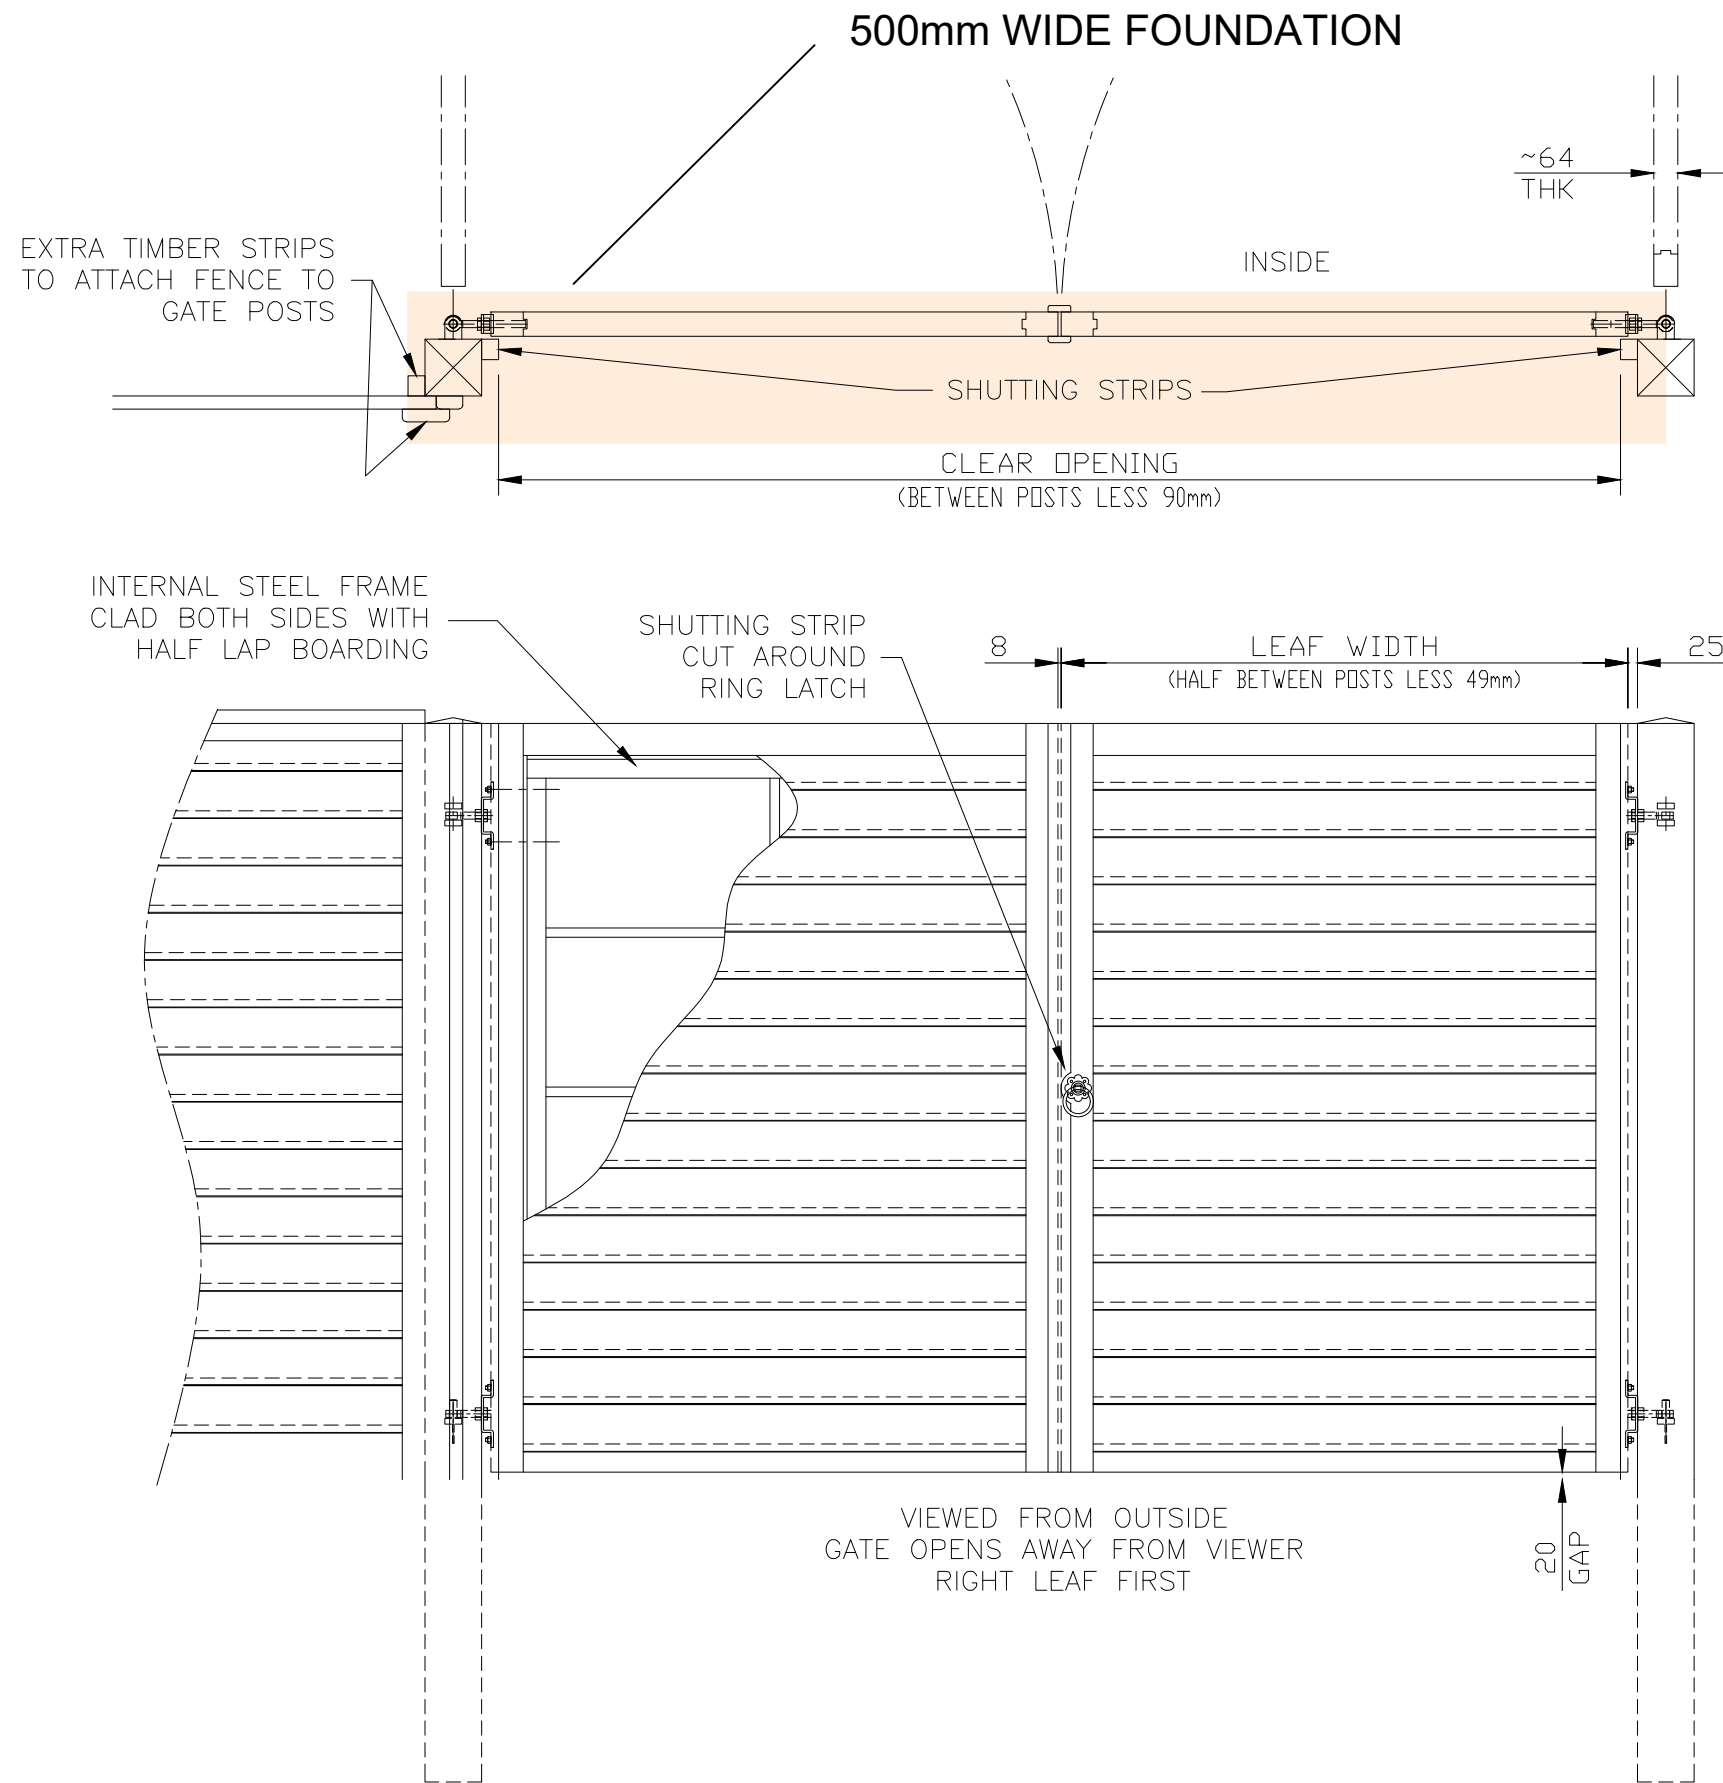
REVISIONS				
No	INFORMATION	By	Date	Chkd
B	UPDATED	MM	15.11.23	GJ
A	FIRST ISSUE	MM	26.06.23	GJ

PROJECT NUMBER	COCKENZIE
CLIENT	COCKENZIE STORAGE LTD
LOCATION	COCKENZIE EH32 9SF
DRAWING TITLE	ACOUSTIC FENCE
CAD REFERENCE	00-COCKENZIE -308
SCALE	1:25 @ A3
SHEET	1 OF 2
DRAWN BY	MM
DATE	26.06.23
CHECKED BY	GJ
DATE	26.06.23

AVON UTILITIES & GENERATION Ltd UNIT 1, MOULDINGS GREEN, KENILWORTH ROAD, MERIDEN, CV7 7LJ	
--	--



No	REVISIONS	By	Date	Chkd
A	FIRST ISSUE	MM	26.06.23	GJ
PROJECT NUMBER: COCKENZIE				
CLIENT: COCKENZIE STORAGE LTD				
LOCATION: COCKENZIE EH32 9SF				
DRAWING TITLE: ACOUSTIC GATE				
CAD REFERENCE: 00-COCKENZIE -308				
SCALE:	1:25 @ A3	SHEET:	2 OF 2	
DRAWN BY:	MM	DATE:	26.06.23	
CHECKED BY:	GJ	DATE:	26.06.23	
AVON UTILITIES & GENERATION Ltd UNIT 1, MOULDINGS GREEN, KENILWORTH ROAD, MERIDEN, CV7 7LJ				