




INTERNAL ELEVATION - VIEW A

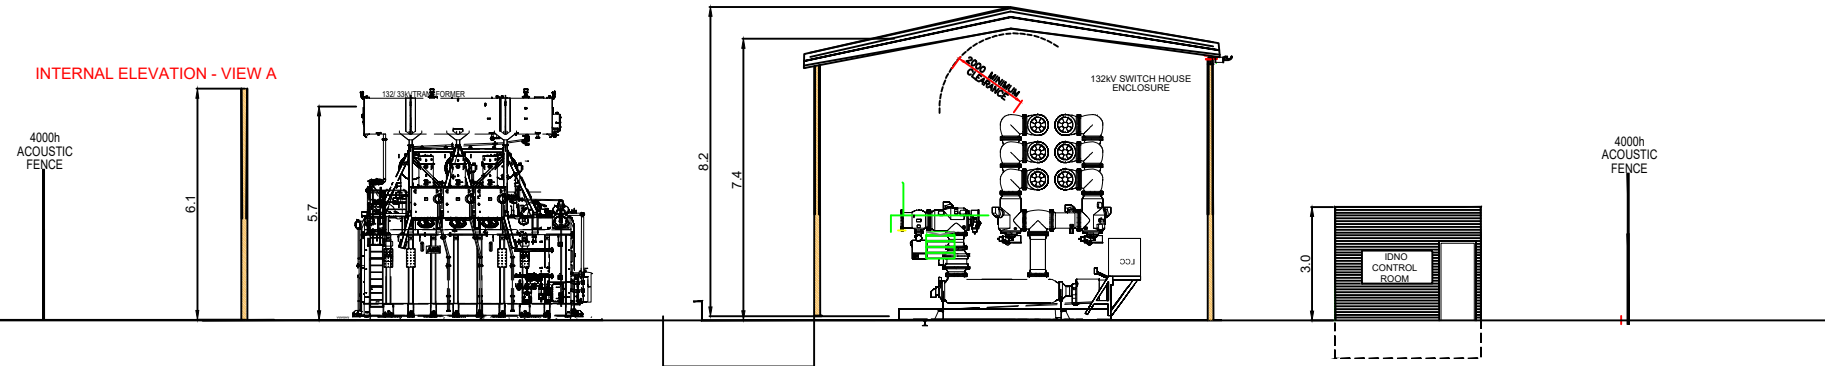


ELEVATION - VIEW A

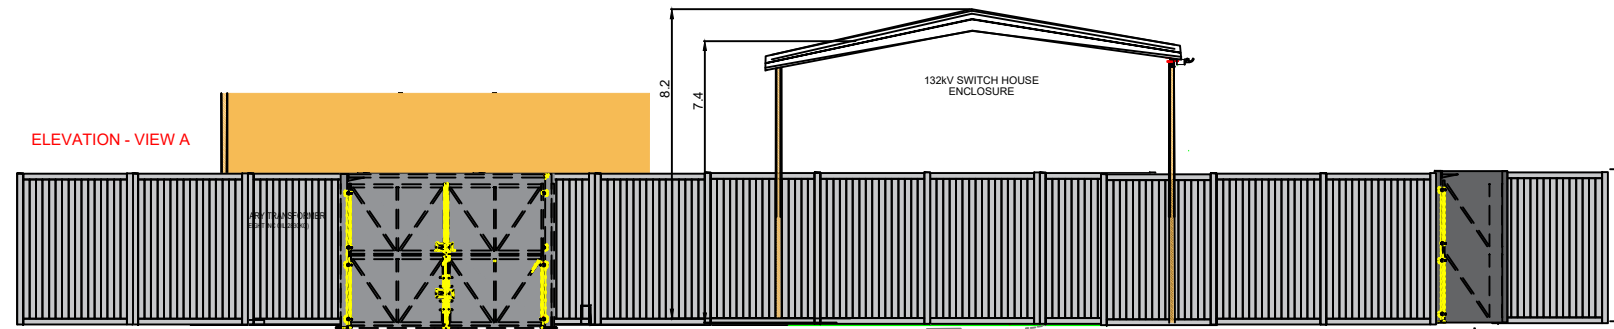


ELEVATION - VIEW B

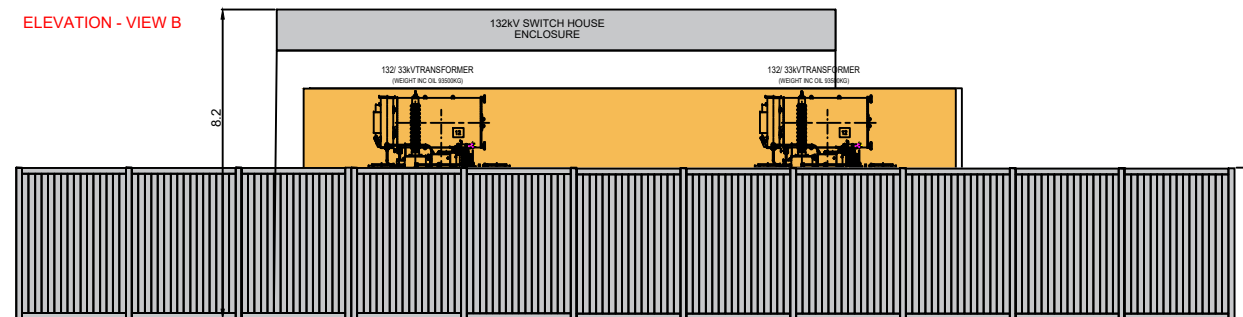

ELEVATION - VIEW D

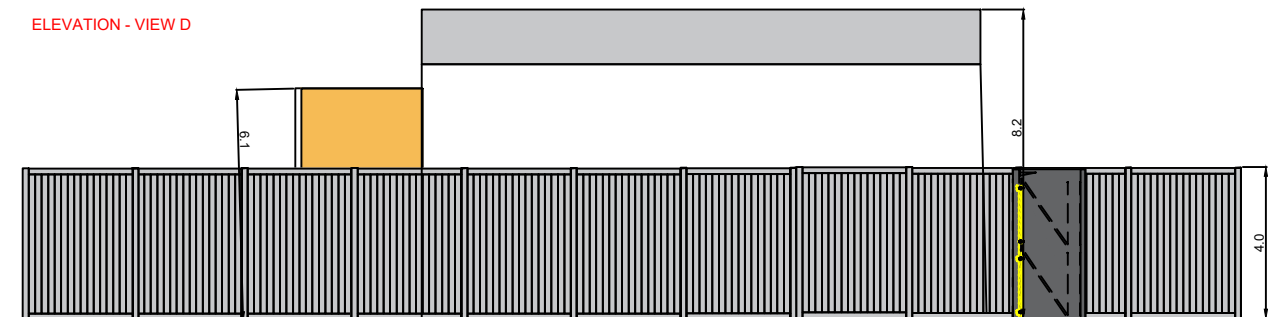

ELEVATION - VIEW C

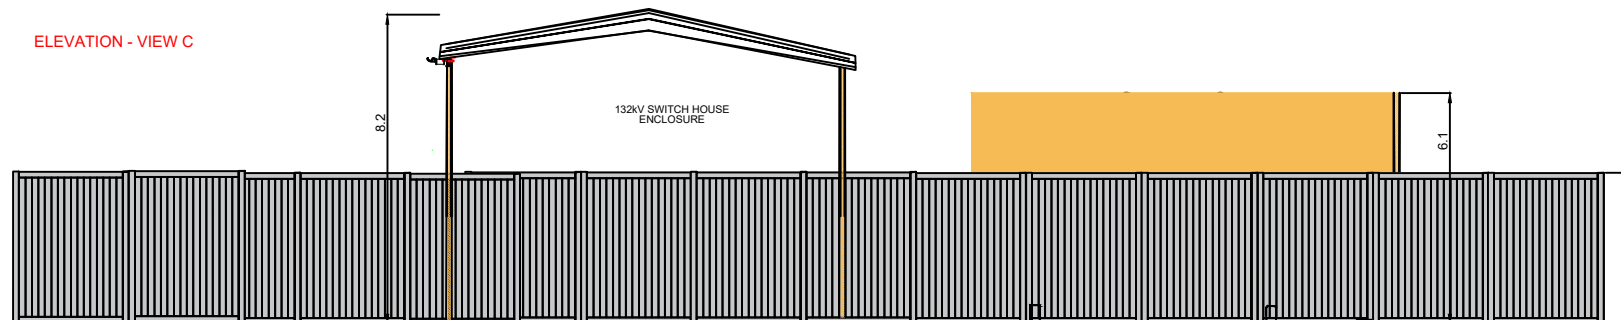

No	INFORMATION	By	Date	Chkd
D	4 SIDE ELEVATION ADDED	MM	29.06.23	GJ
C	ATTENUATION ALLOWANCE AREA ADDED	MM	26.06.23	GJ
B	UPDATED	MM	13.06.23	GJ
A	FIRST ISSUE	MM	25.05.23	GJ

REVISIONS

PROJECT NUMBER		02 COCKENZIE	
CLIENT:		GRESHAM	
LOCATION:		COCKENZIE EH32 9SF	
TITLE:		CUSTOMER 2 - ELEVATIONS	
CAD REFERENCE:		02 COCKENZIE - 306	
SCALE:	1:200 @ A3	SHEET:	4 OF 4
DRAWN BY:	MM	DATE:	25.05.23
CHECKED BY:	GJ	DATE:	25.05.23

AVON UTILITIES & GENERATION Ltd
UNIT 1, MOULDINGS GREEN,
KENILWORTH ROAD,
MERIDEN,
CV7 7LJ

