



No	INFORMATION	By	Date	Chkd
F	ACOUSTIC FENCE LINE ADDED	MM	12.01.24	GJ
E	ELEVATIONS ADDED	MM	02.11.23	GJ
D	UPDATED LOCATION	MM	05.07.23	GJ
C	PROPOSED ALTERNATIVE	MM	16.05.23	GJ
B	PROPOSED ALTERNATIVE	MM	16.05.23	GJ
A	AS PER SP417723 DWG	MM	12.05.23	GJ

REVISIONS


PROJECT NUMBER		COCKENZIE	
TITLE:		400kV SPT SUBSTATION LAYOUT	
CLIENT:		COCKENZIE STORAGE LTD	
LOCATION:		COCKENZIE EH32 9SF	
CAD REFERENCE:		00-COCKENZIE -307	
SCALE:	1:500 @ A1	SHEET:	1 OF 2
DRAWN BY:	MM	DATE:	12.05.23
CHECKED BY:	GJ	DATE:	12.05.23
AVON UTILITIES & GENERATION Ltd UNIT 1, MOULDINGS GREEN, KENILWORTH ROAD, MERIDEN, CV7 7LJ			

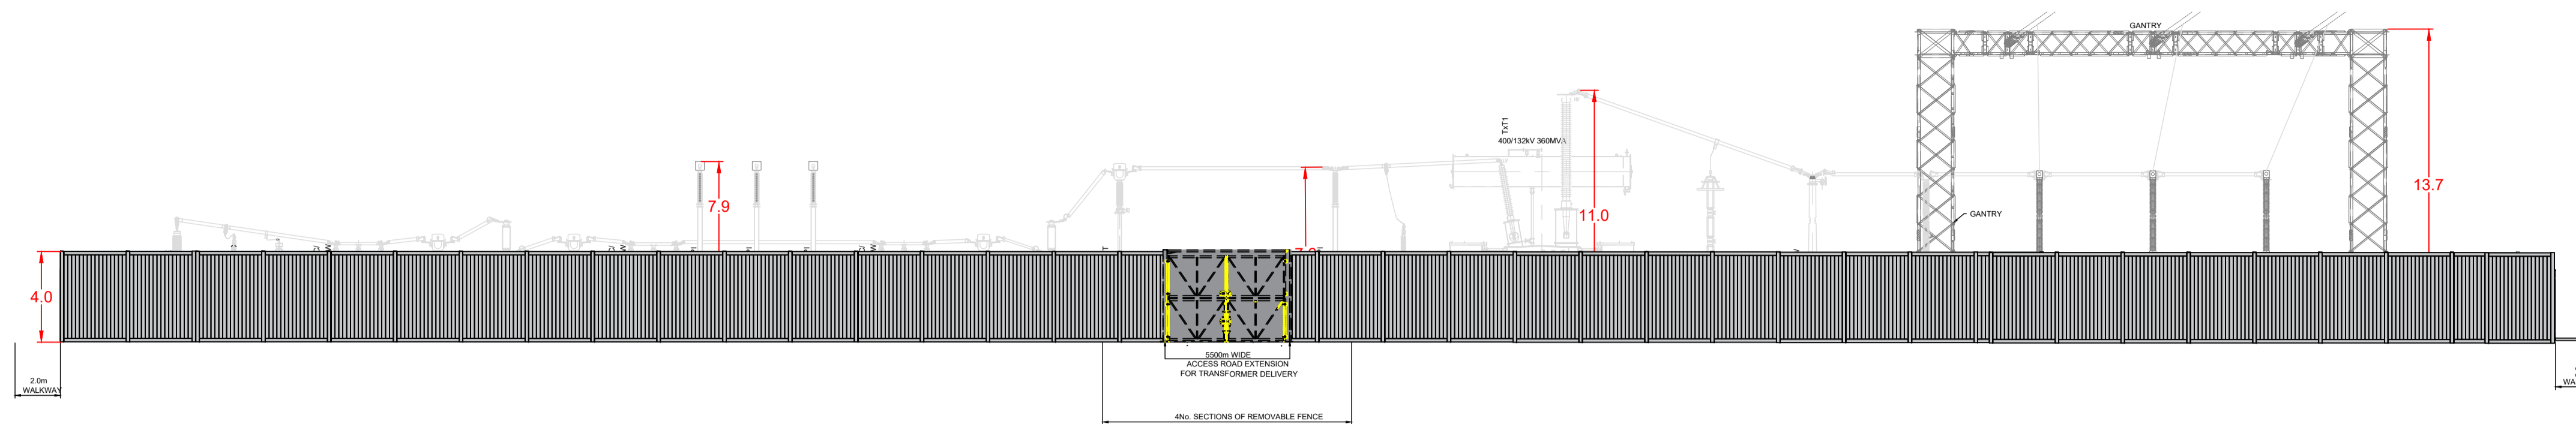


SOUTH FACE ELEVATION

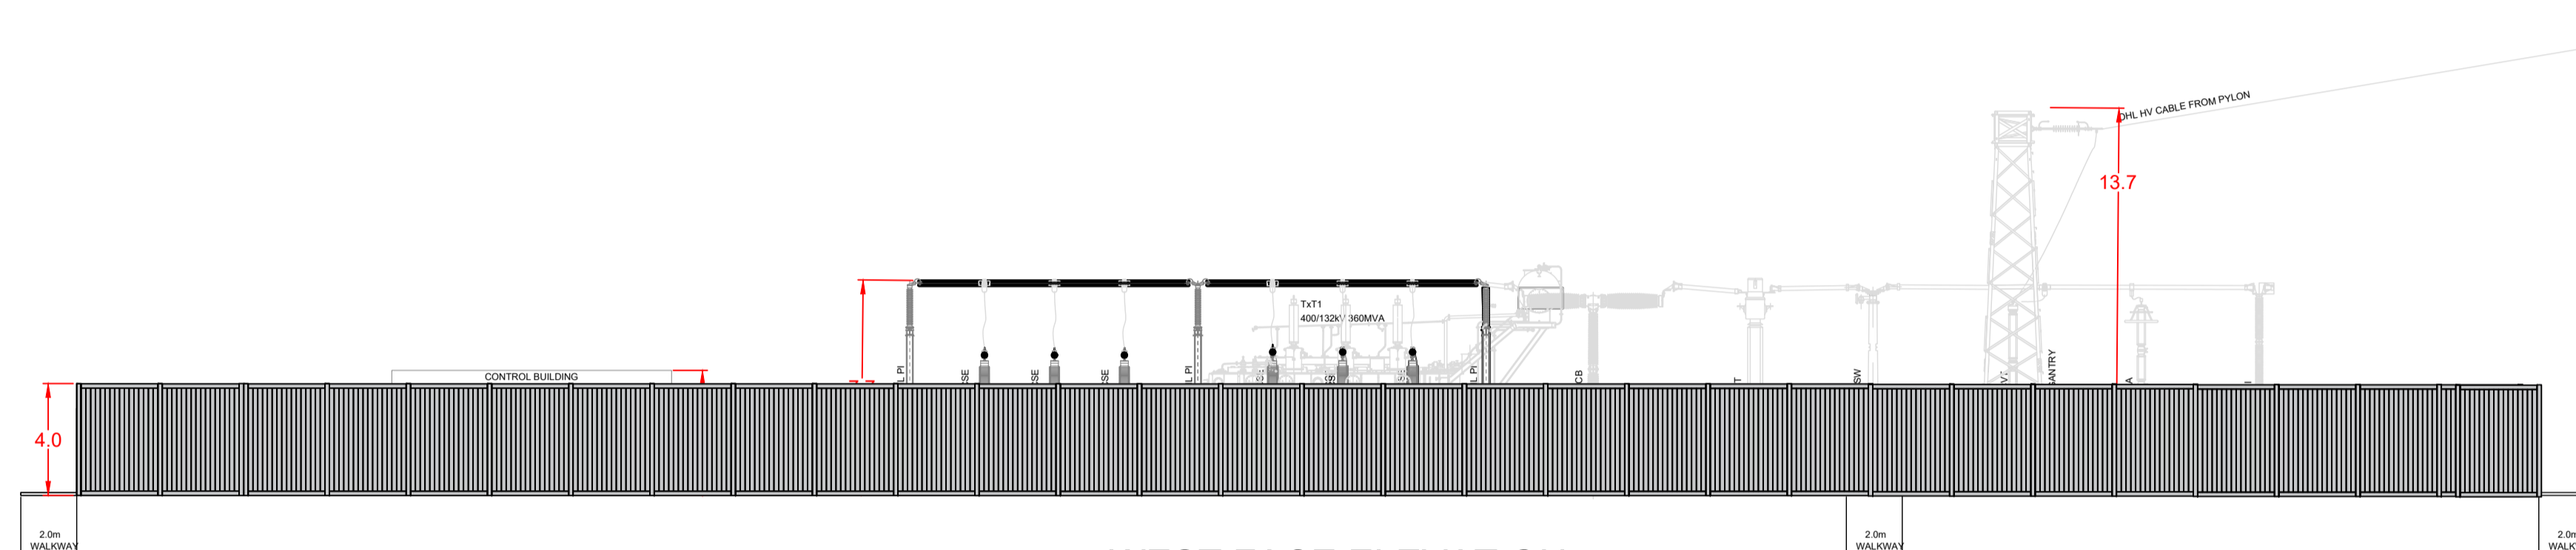

WEST FACE ELEVATION

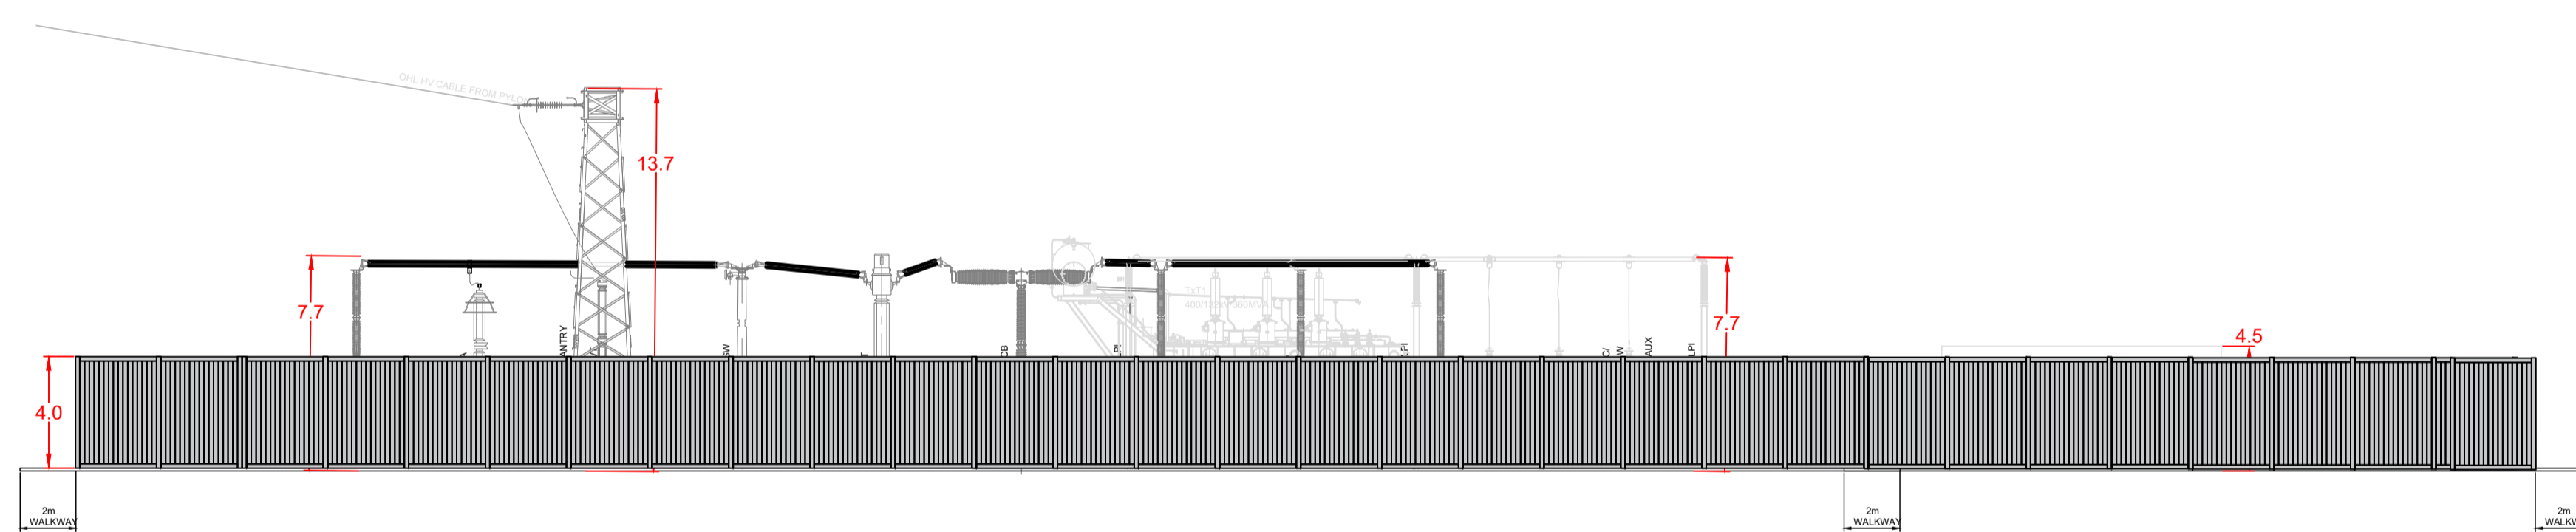

EAST FACE ELEVATION

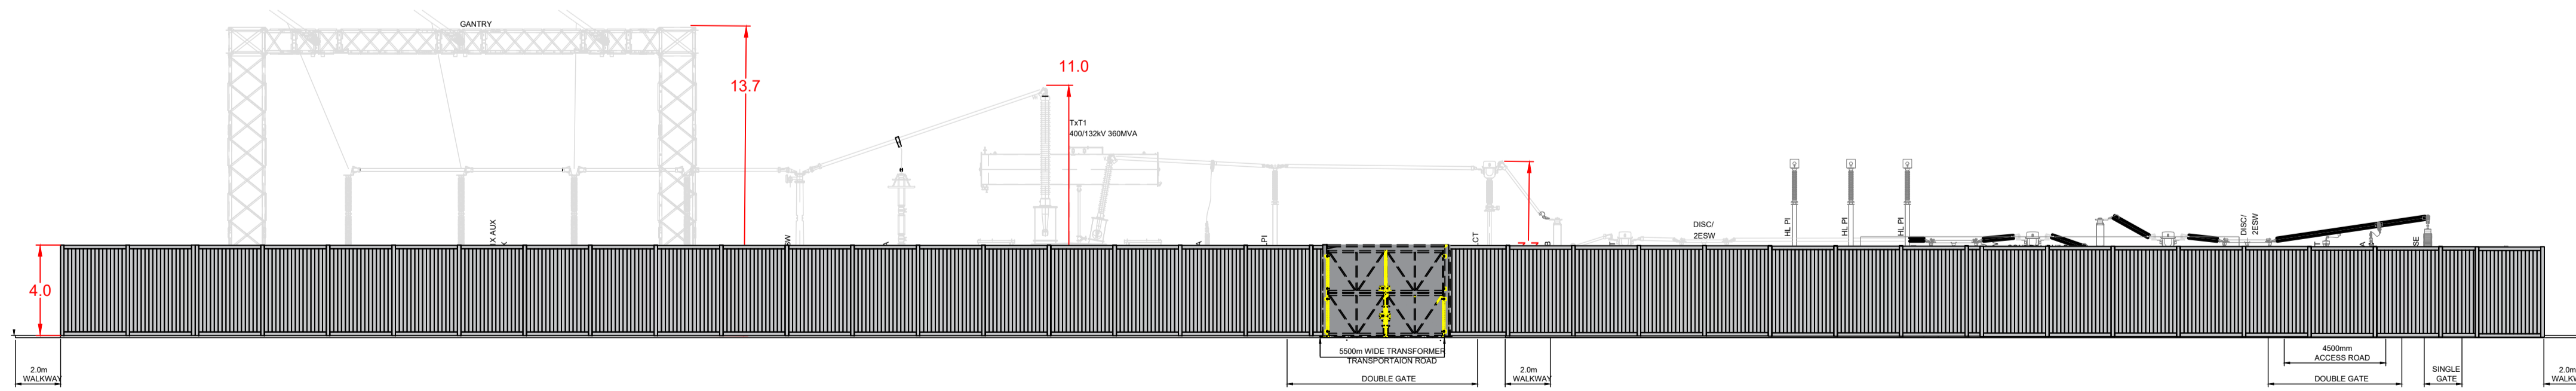

NORTH FACE ELEVATION

No	INFORMATION	By	Date	Chkd
F	ACOUSTIC FENCE LINE ADDED	MM	12.01.24	GJ
E	ELEVATIONS ADDED	MM	02.11.23	GJ
D	UPDATED LOCATION	MM	05.07.23	GJ
C	PROPOSED ALTERNATIVE	MM	16.05.23	GJ
B	PROPOSED ALTERNATIVE	MM	16.05.23	GJ
A	AS PER SP417723 DWG	MM	12.05.23	GJ

REVISIONS

PROJECT NUMBER	COCKENZIE
TITLE	400kV SPT SUBSTATION ELEVATIONS
CLIENT	COCKENZIE STORAGE LTD
LOCATION	COCKENZIE EH32 9SF

CAD REFERENCE	00-COCKENZIE -307
SCALE	1:500 @ A1
SHEET	2 OF 2
DRAWN BY	MM
DATE	12.05.23
CHECKED BY	GJ
DATE	12.05.23

AVON UTILITIES & GENERATION Ltd
 UNIT 1, MOULDINGS GREEN,
 KENILWORTH ROAD,
 MERIDEN,
 CV7 7LJ