


NOTES
 1. THIS DRAWING IS TO BE READ IN CONJUNCTION WITH ALL RELEVANT ARCHITECTS AND ENGINEERS DRAWING INFORMATION.
 2. ANY DISCREPANCIES NOTED BETWEEN ARCHITECT'S AND ENGINEER'S DETAILS REGARDING ANY MATERIALS, FORM OR DIMENSIONS SHALL BE BROUGHT TO THE NOTICE OF THE ARCHITECT AND ENGINEER.

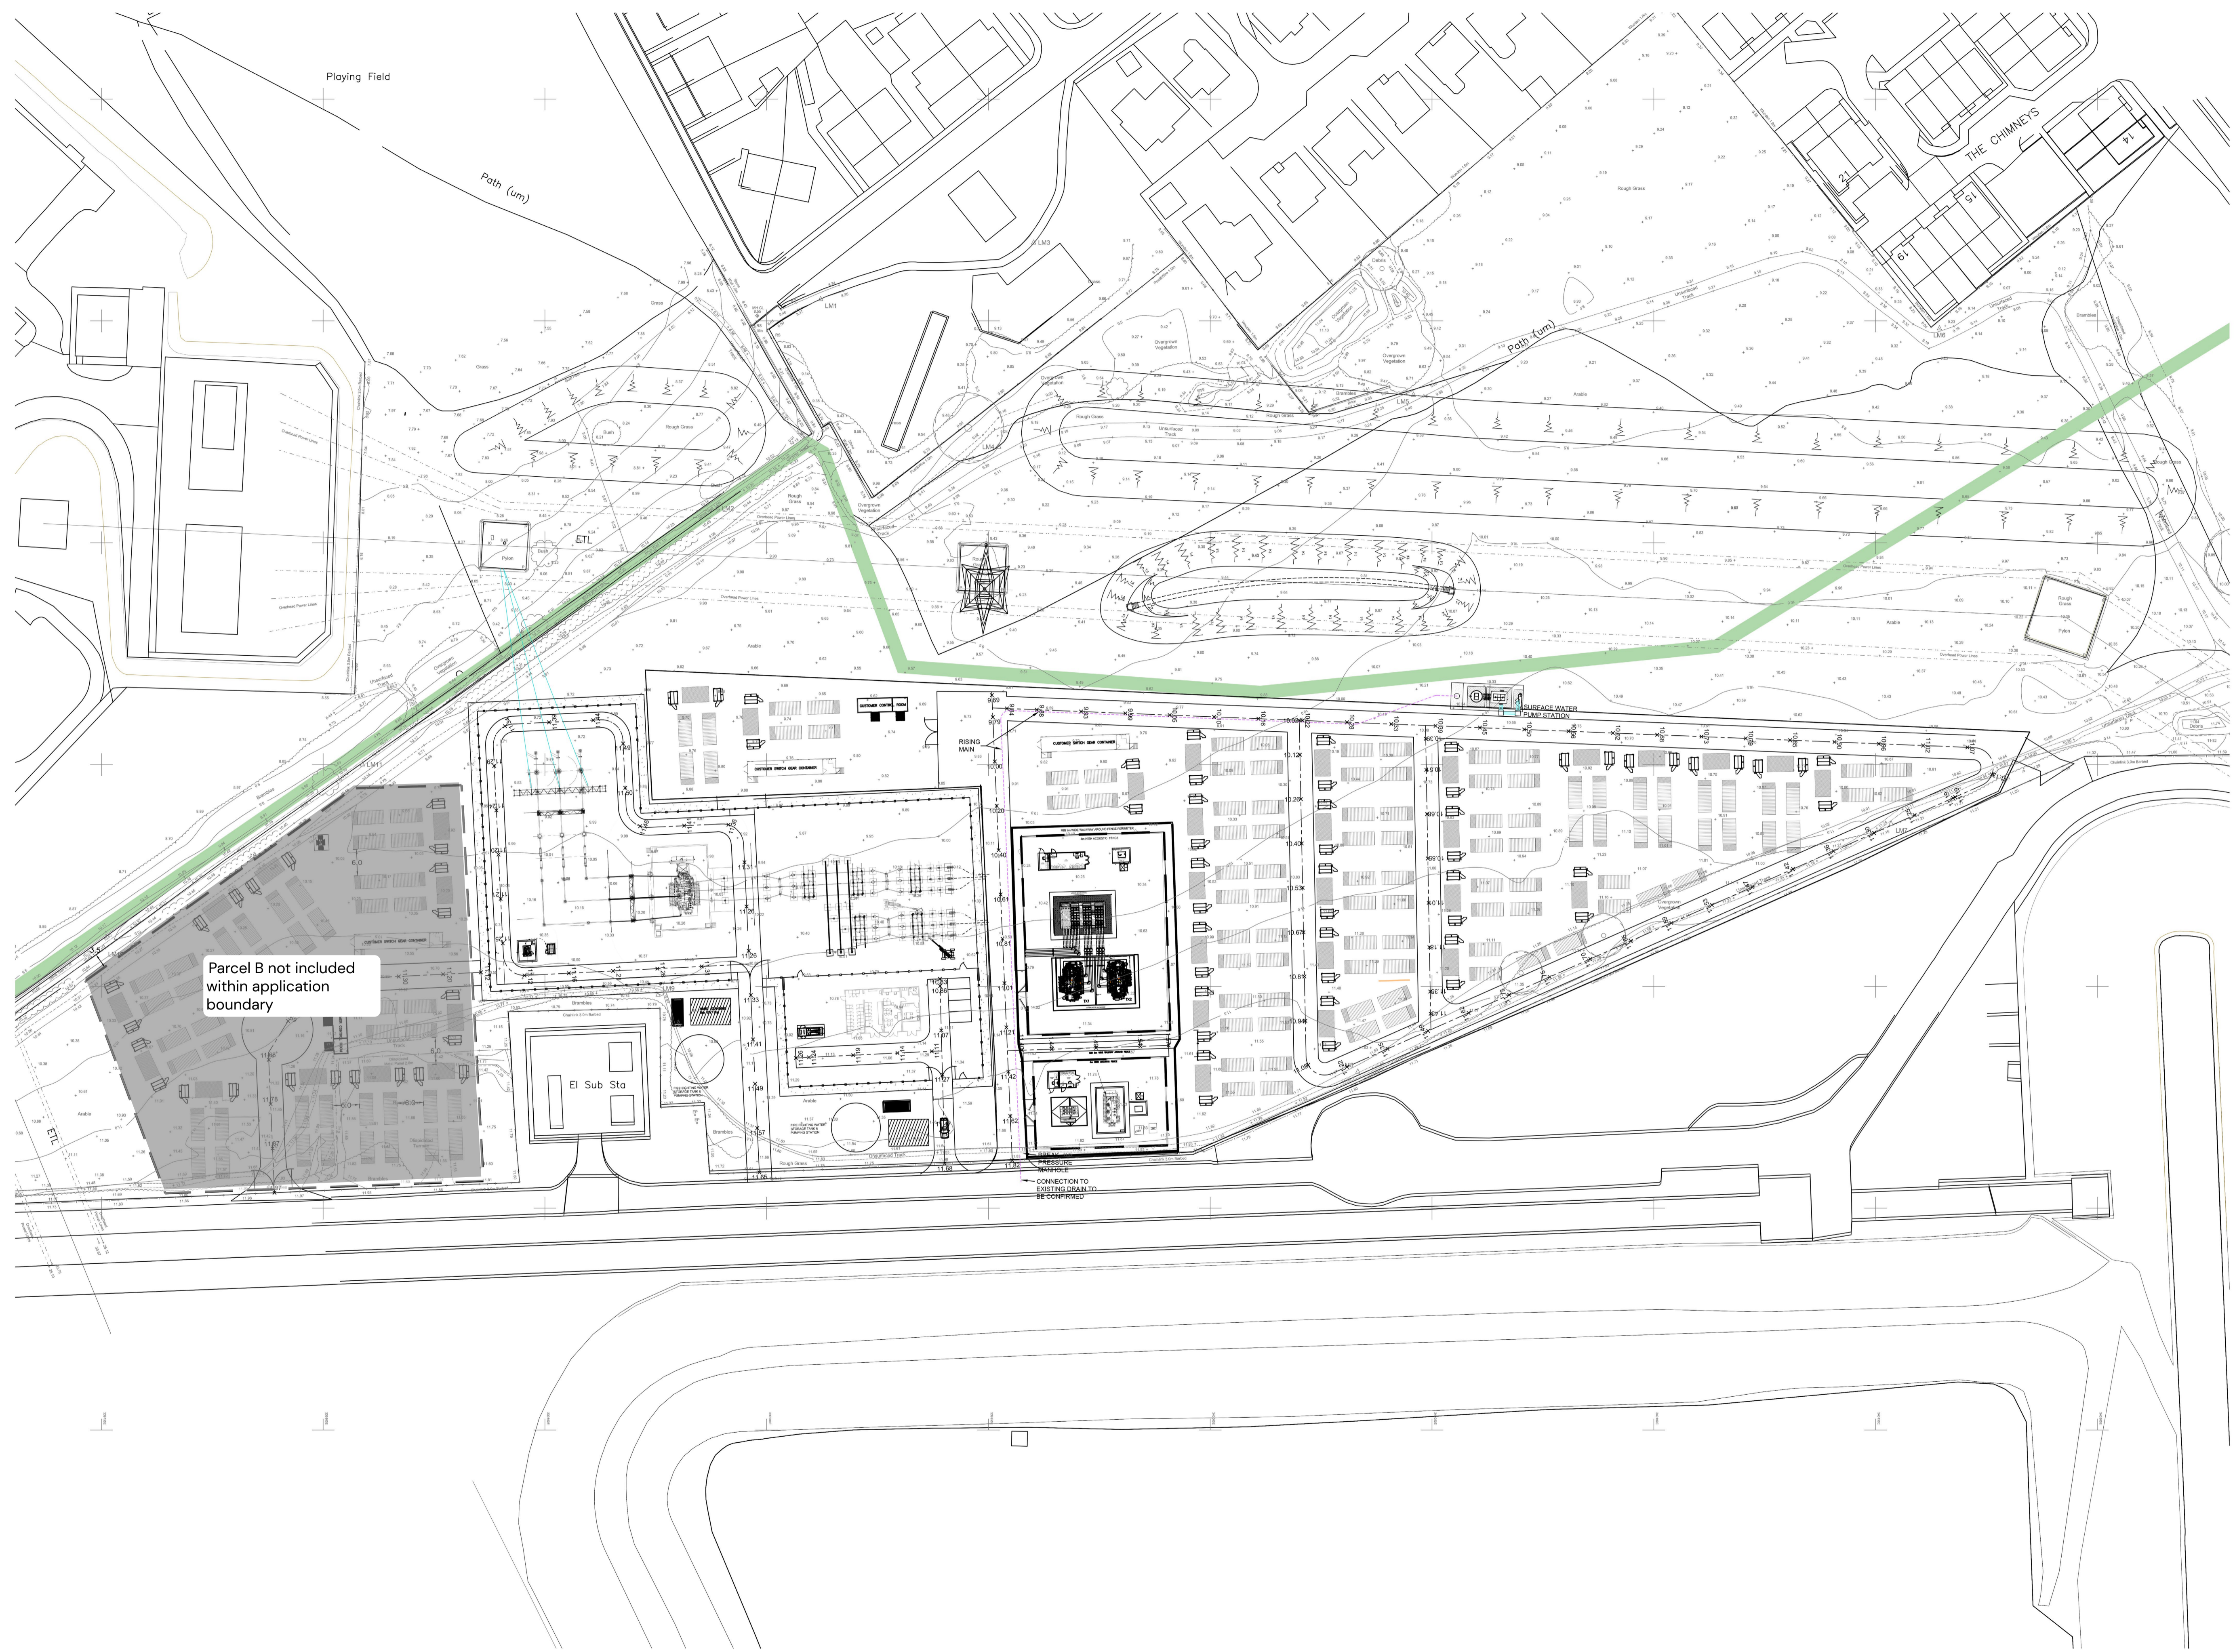

DAVID R. MURRAY and ASSOCIATES
 150 St John's Road, Edinburgh EH12 8AY
 Tel: 0131 234 0760, Fax: 0131 234 4562
DRM Consulting Engineers
 107 Fife Place, Edinburgh EH3 5EP
 Tel: 0131 556 5151, Fax: 0131 556 9147
 E-Mail: drmm@drmmurray.co.uk
 20 Viewfield Terrace, Dundee DD1 2JZ
 Tel: 01382 720075, Fax: 01382 730661
 E-Mail: drmm@drmmurray.co.uk

Client
COCKENZIE STORAGE LTD

Project
PROPOSED SITE AT COCKENZIE

Title
ENGINEERING LAYOUT

Scale	Drawn	Date	Drawing No.	Rev.
	DRW	16/07/2023	E12843/1002	
	CHKD	16/07/2023		
	APPD	16/07/2023		

DO NOT SCALE - IF IN DOUBT - ASK

DMS/FRS/01