


LEGEND

- SITE BOUNDARY
- LP GAS
- MP GAS
- NATIONAL GRID O/H HV
- 11KV UG HV CABLES
- 33KV UG HV CABLES

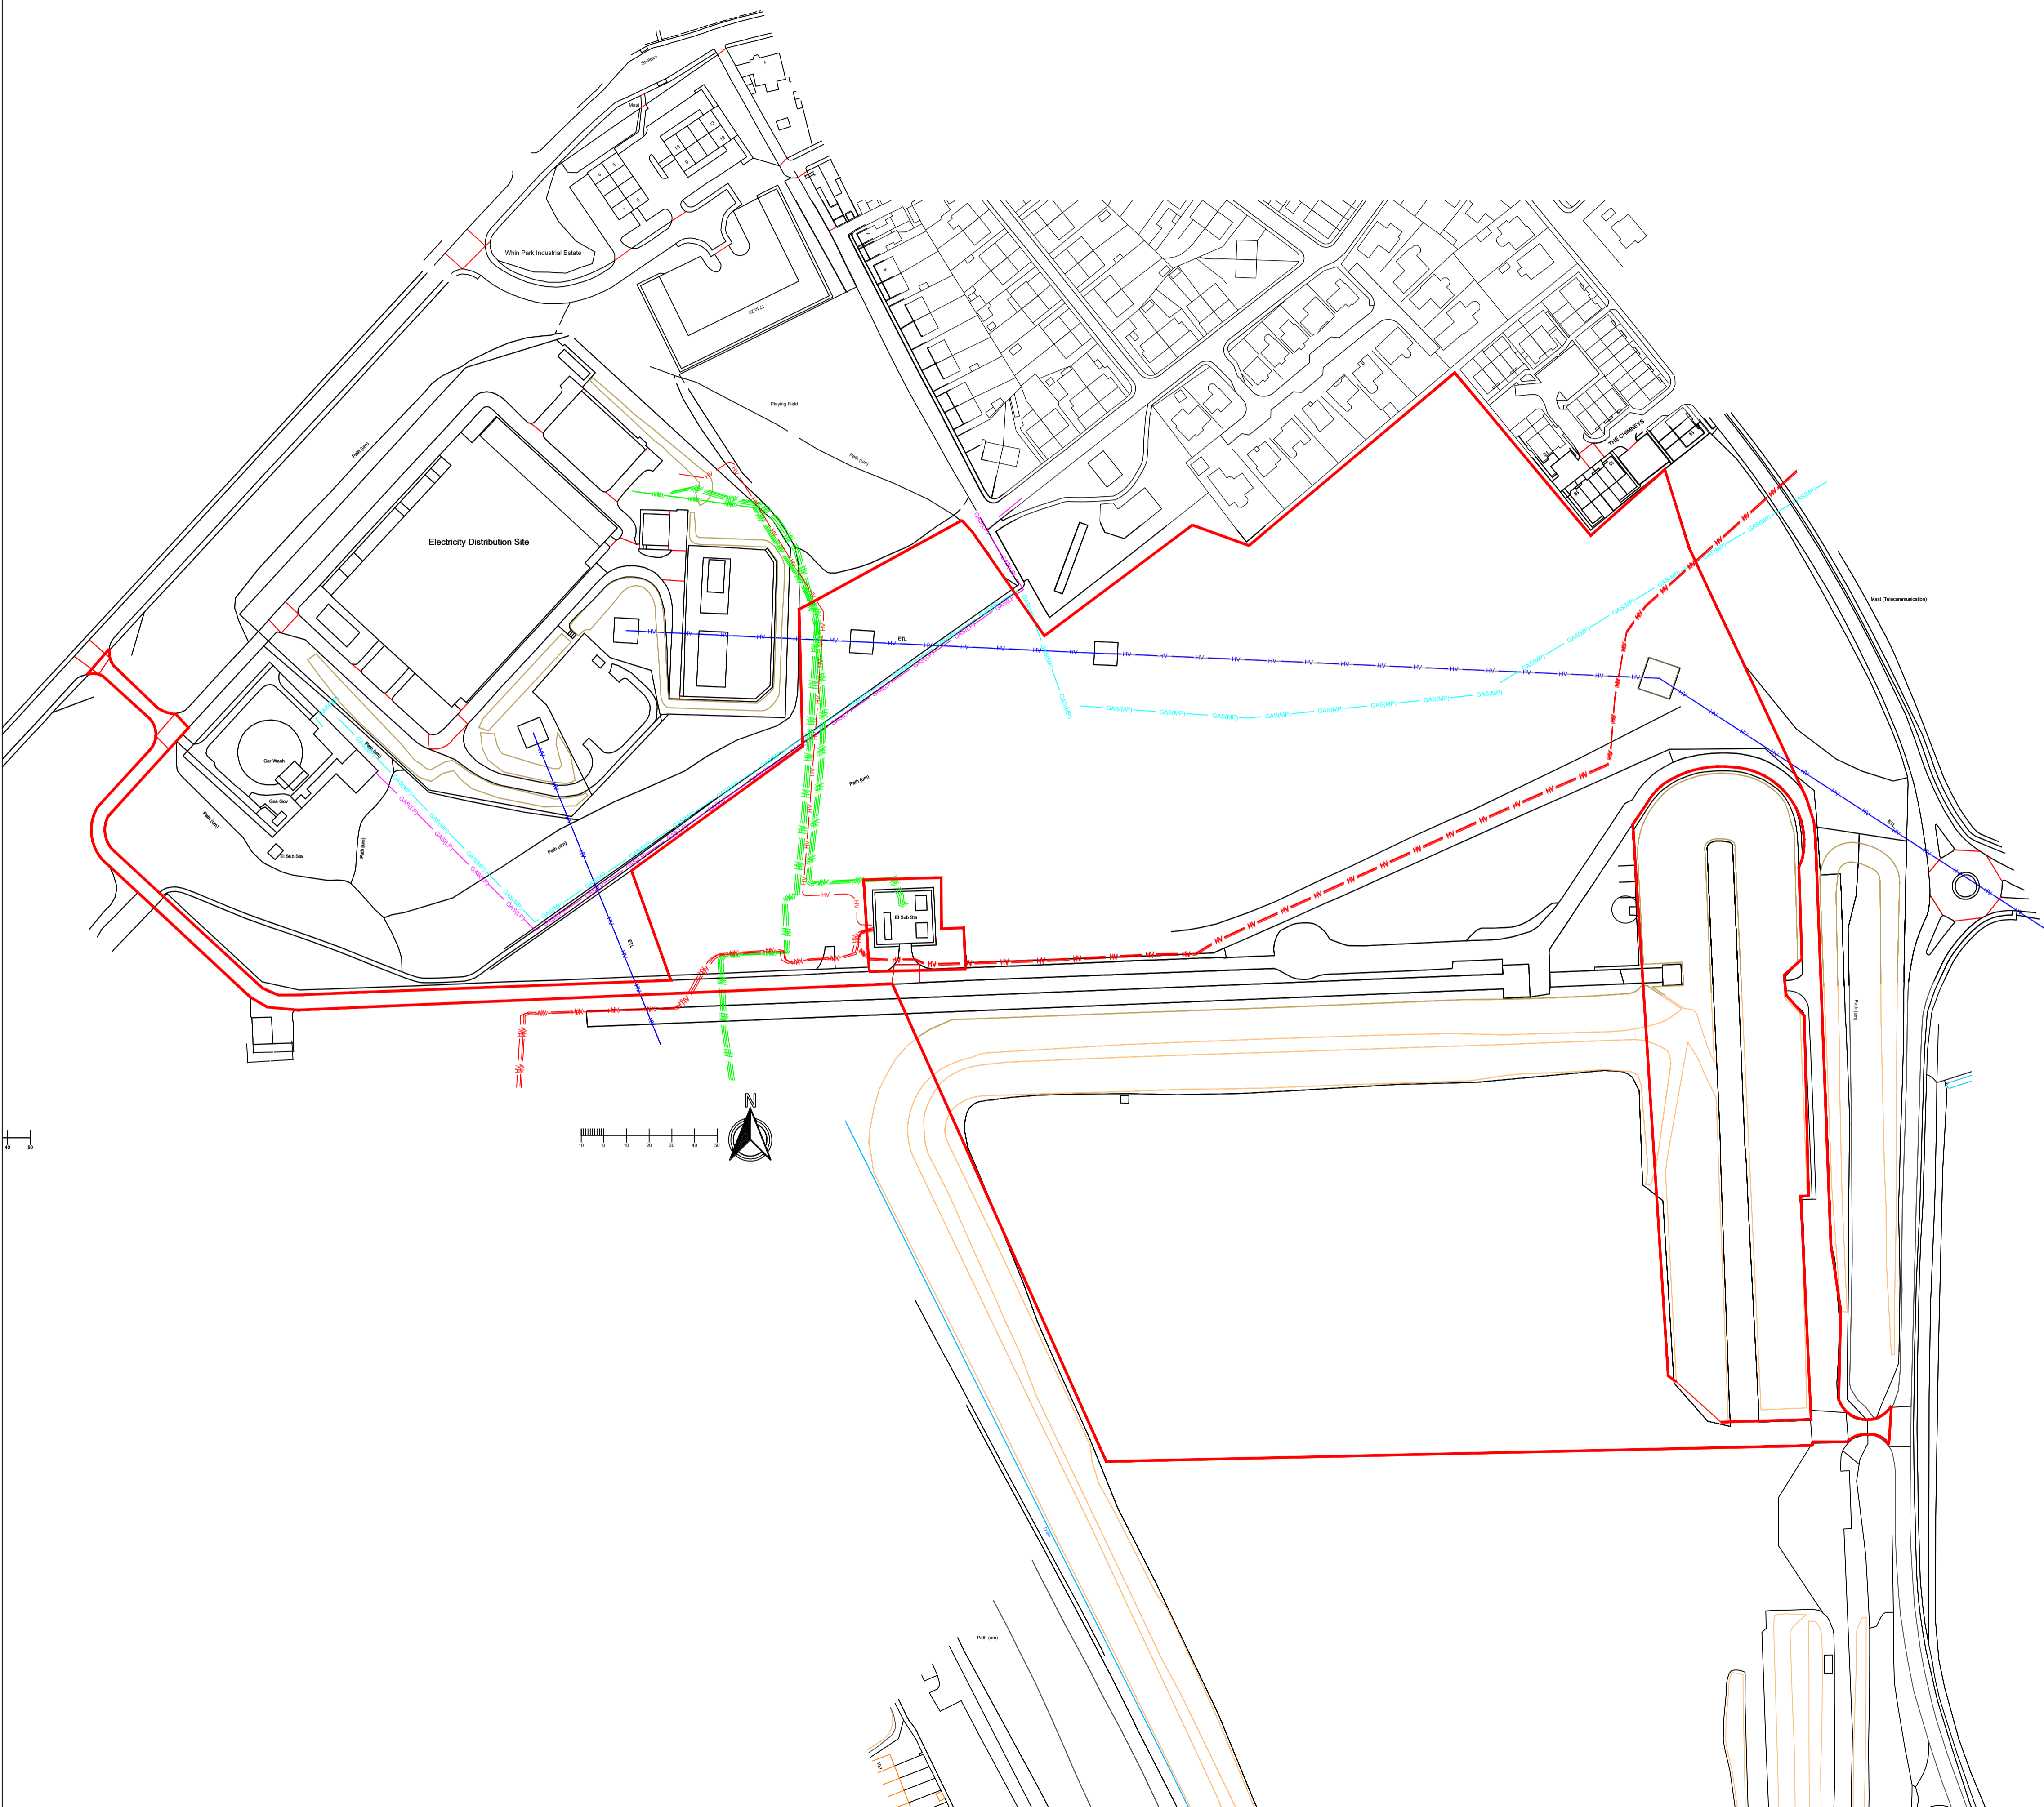

NOTE: Drawing shows existing services found within the site or on / near the site boundary. For detail information please see individual asset maps. Other services may be present nearby that are not shown on the drawing as they do not effect the site (e.g. on a housing estates area near by). For more information please see individual asset maps.

No	INFORMATION	By	Date	Chkd
B	UPDATED	MM	01.08.23	GJ
A	FIRST ISSUE	MM	01.02.23	GJ

REVISIONS	
PROJECT NUMBER COCKENZIE	
TITLE: EXISTING SERVICES	
CLIENT: COCKENZIE STORAGE LTD	
LOCATION: COCKENZIE EH32 9SF	
CAD REFERENCE: 00-COCKENZIE -107	
SCALE: 1:1500 @ A1	SHEET: 1 OF 1
DRAWN BY: MM	DATE: 01.02.23
CHECKED BY: GJ	DATE: 01.02.23
AVON UTILITIES & GENERATION Ltd UNIT 1, MOULDINGS GREEN, KENILWORTH ROAD, MERIDEN, CV7 7LJ	