


LEGEND

- INDICATIVE SITE BOUNDARY
- · - · - MEDIUM PRESSURE GAS
- · - · - LOW PRESSURE GAS
- 11KV ELECTRIC CABLES
- 33KV ELECTRIC CABLES
- O/H 400KV ELECTRIC CABLES
- SUGGESTED AREA

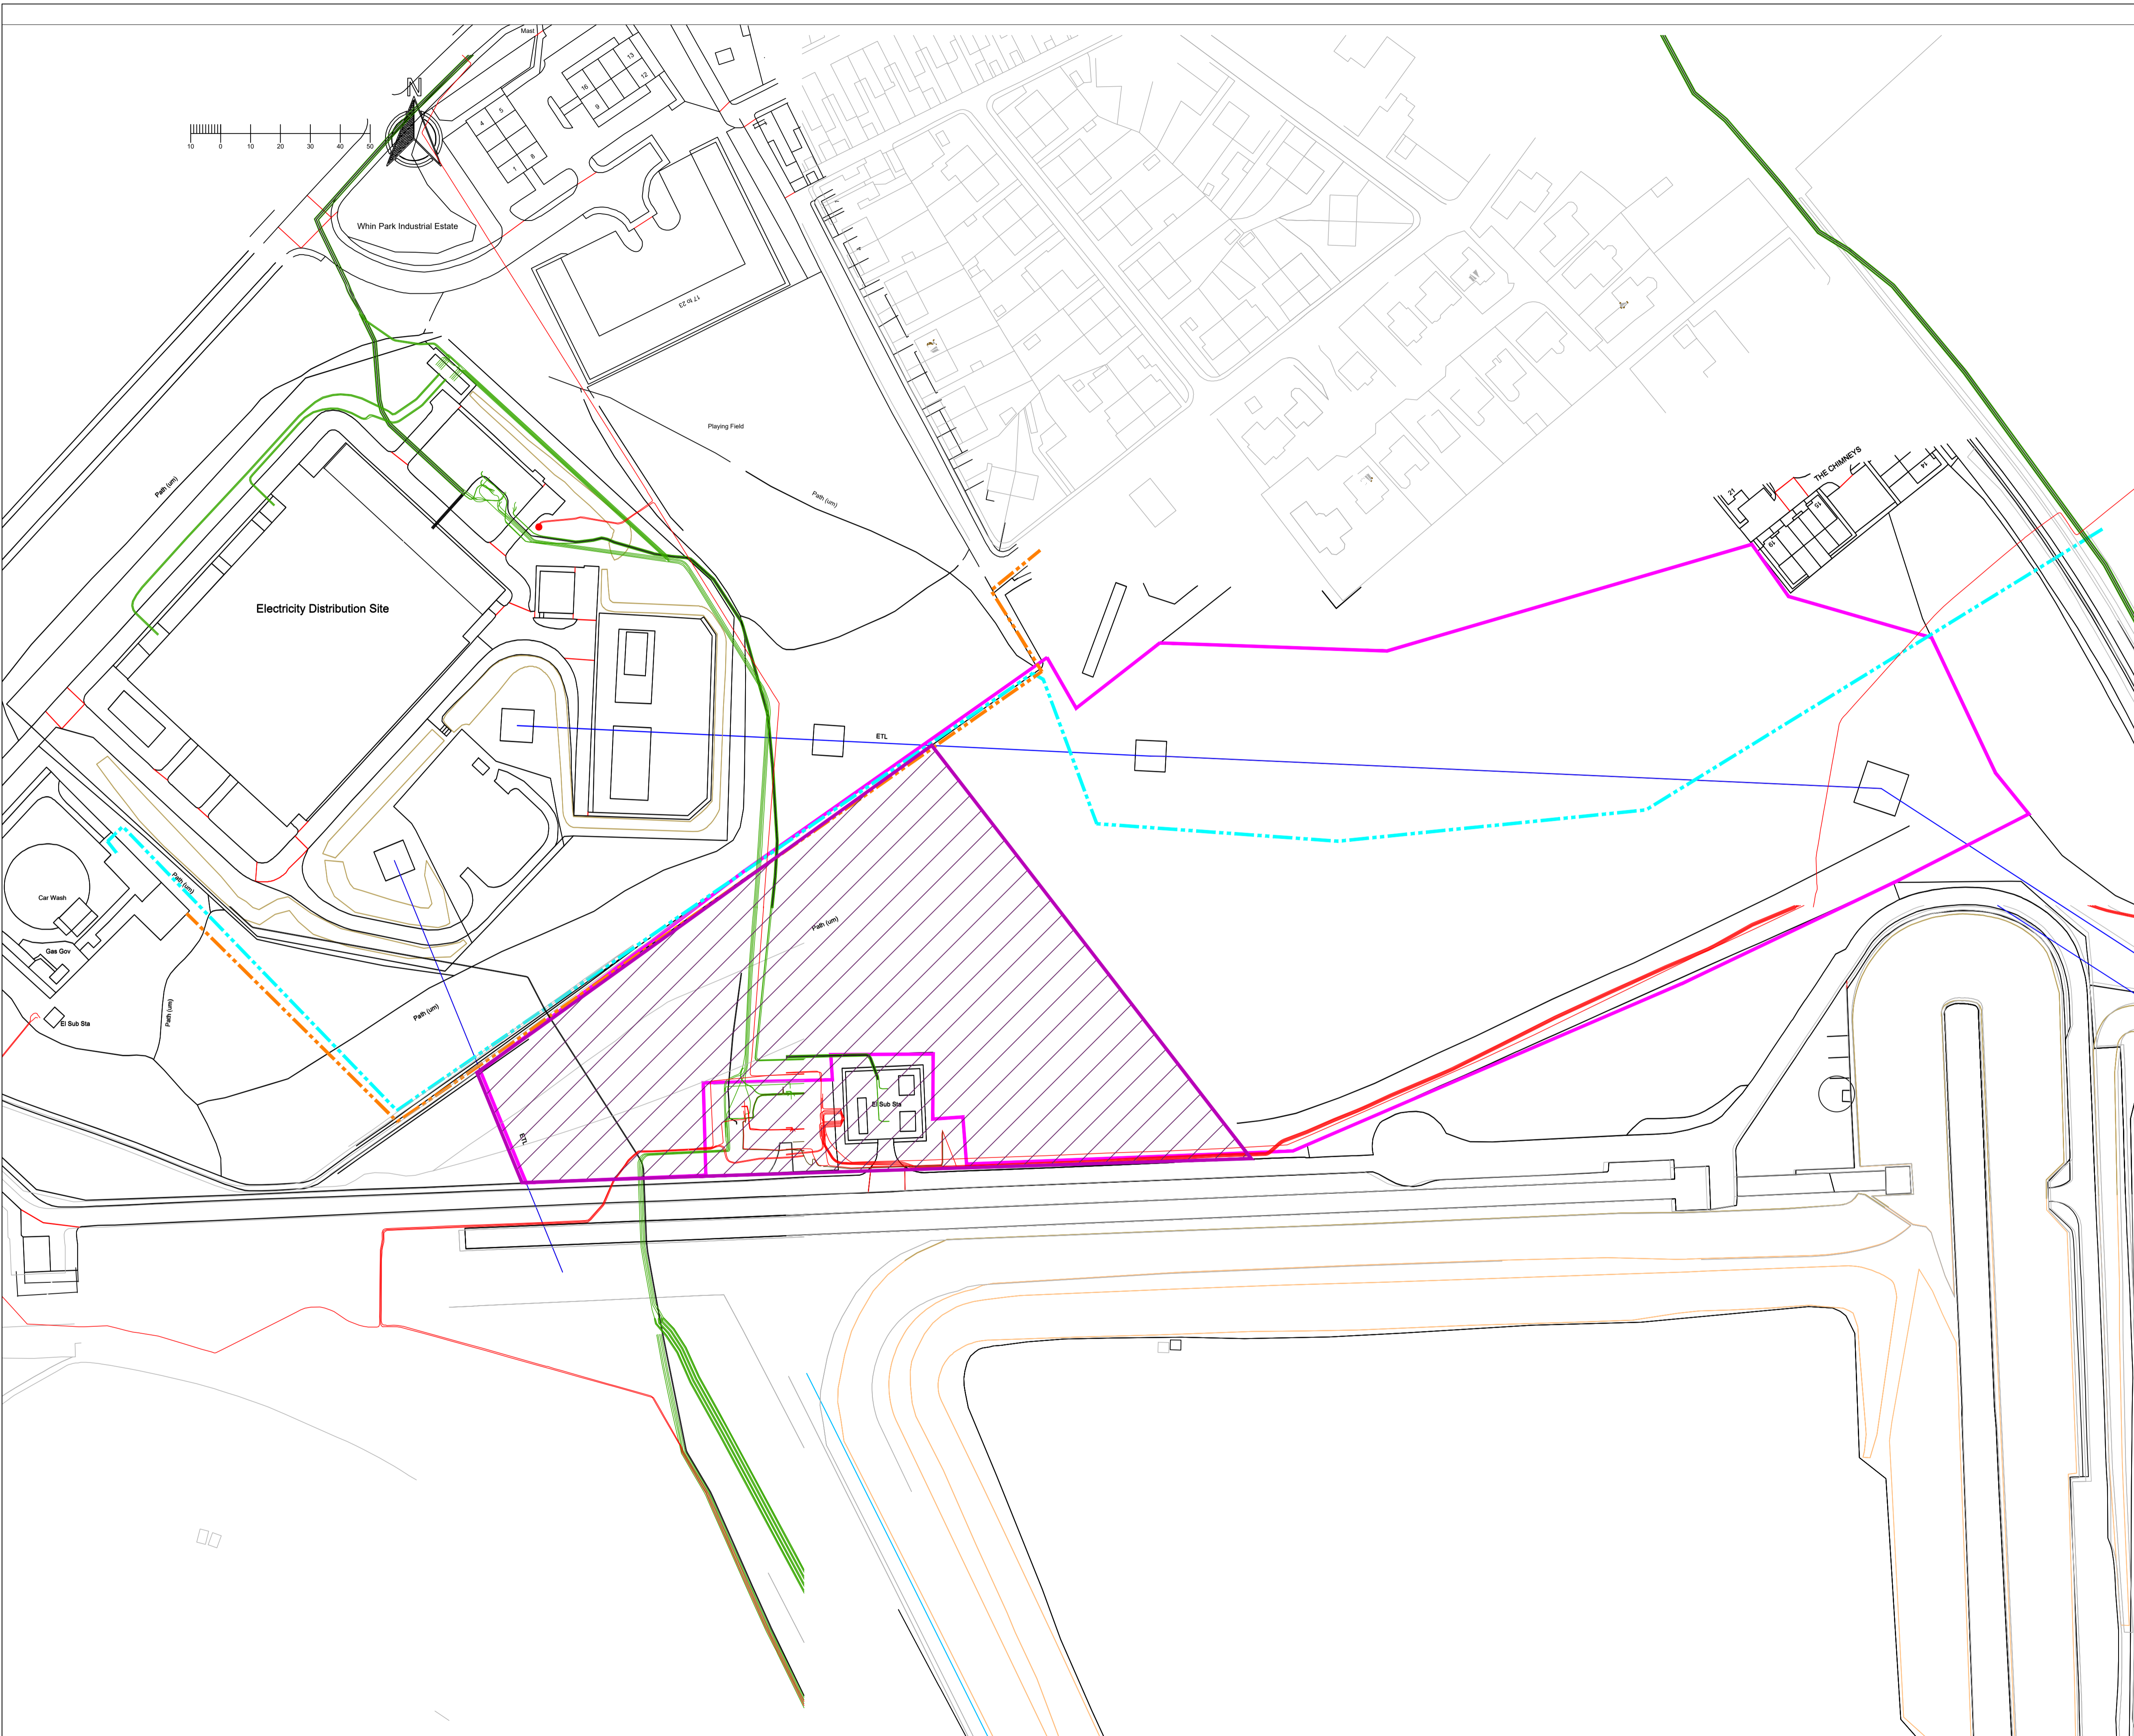

REVISIONS				
No	DESCRIPTION	By	Date	Chkd
A	FIRST ISSUE	MM	01.02.23	GJ

PROJECT NUMBER: **COCKENZIE**

TITLE: **EXISTING SERVICES**

CLIENT: **GRESHAM**

LOCATION: **COCKENZIE EH32 9SF**

CAD REFERENCE: **00-COCKENZIE -107**

SCALE: 1:1000 @ A1 SHEET: 1 OF 1

DRAWN BY: MM DATE: 01.02.23

CHECKED BY: GJ DATE: 01.02.23

AVON UTILITIES & GENERATION Ltd
 UNIT 1, MOULDINGS GREEN,
 KENILWORTH ROAD,
 MERIDEN,
 CV7 7LJ