

LEGEND

- ADDITIONAL LAND FOR MITIGATION.
- INDICATIVE SITE BOUNDARY
- 400KV S/S AREA
- 132KV S/S AREA
- 102MW BESS SITE
- 240MW BESS SITE
- ACOUSTIC FENCE
- 2.4m UNCLIMBABLE PALISADE FENCE
- 3.0m UNCLIMBABLE PALISADE FENCE
- FIRE WALL
- ACCESS ROAD
- FH FIRE HYDRANT
- WATER STORAGE TANK


BESS EQUIPMENT SUMMARY:

SITE 1: 102MW 2h Site
 44 - BATTERY CONTAINERS
 11 - TRANSFORMER
 22 - INVERTORS

22 x 5 = 110MW

SITE 2: 240MW 2h Site
 96 - BATTERY CONTAINERS
 24 - TRANSFORMER
 48 - INVERTORS

48 x 5 = 240MW

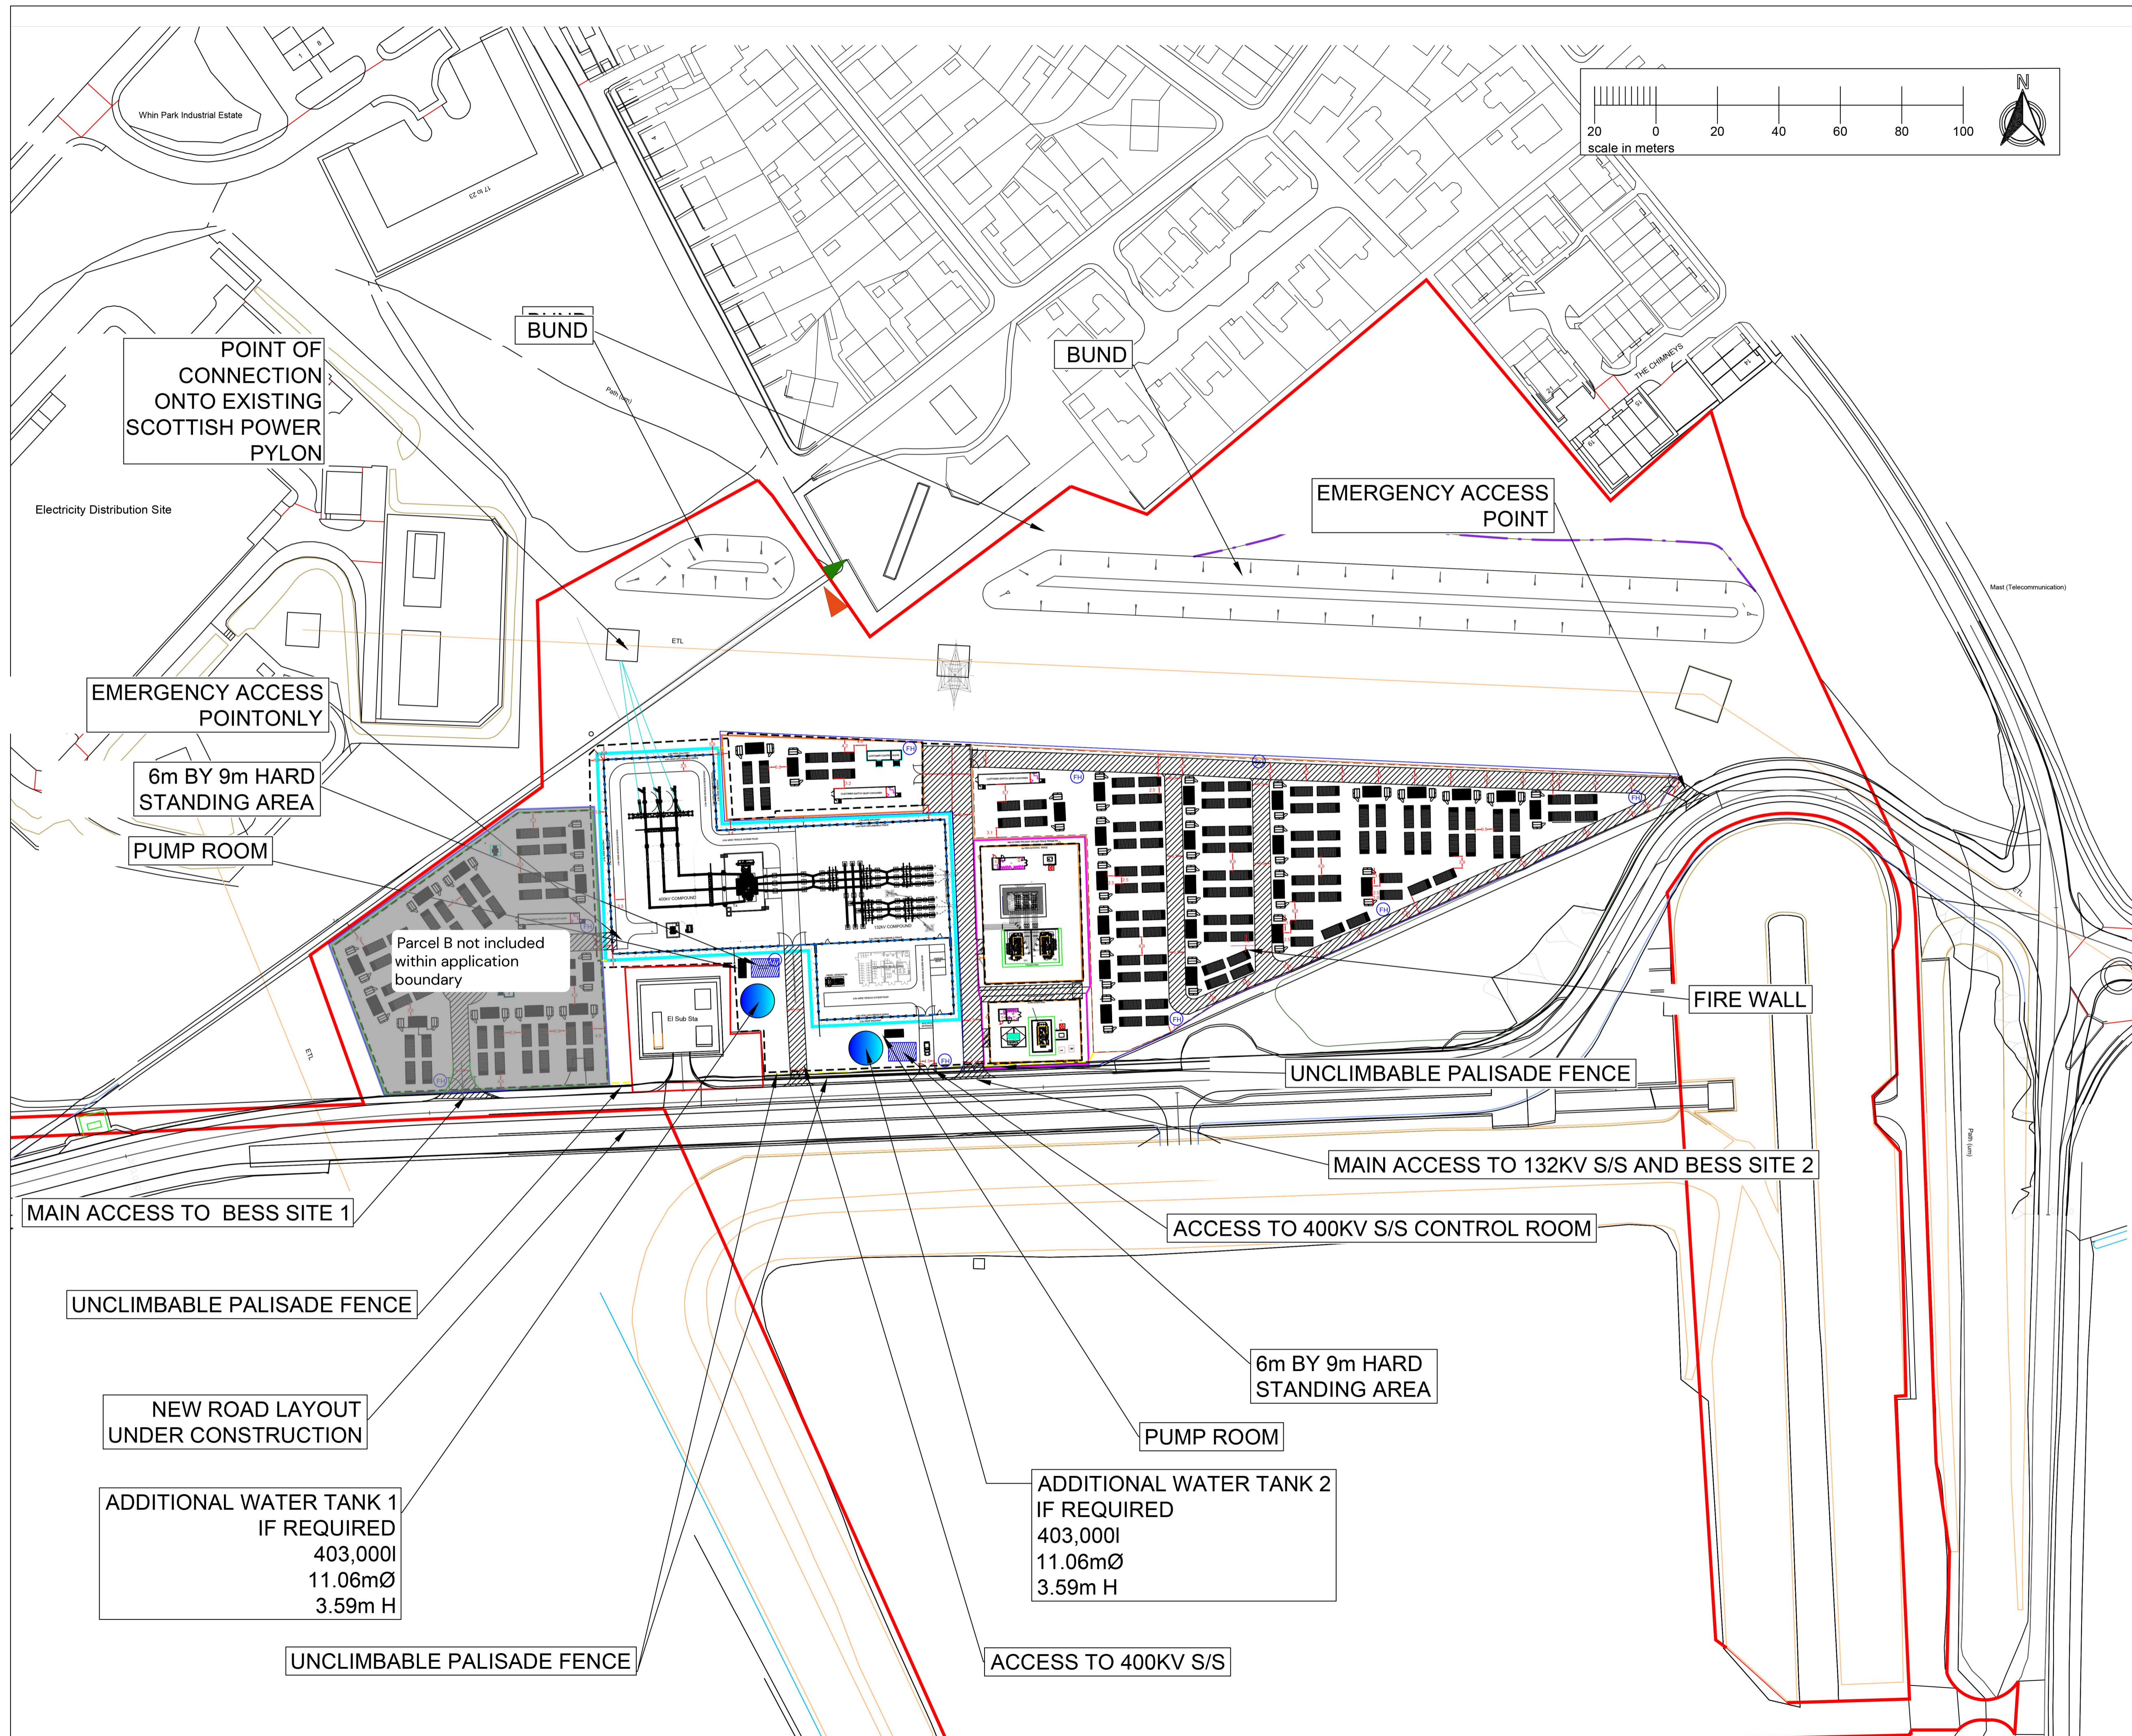

PROJECT NUMBER COCKENZIE	
TITLE: SITE LAYOUT	
CLIENT: COCKENZIE STORAGE LTD	
LOCATION: COCKENZIE EH32 9SF	
CAD REFERENCE: OO - COCKENZIE - 114 - PARCEL A	
SCALE: 1:1000 @ A1	SHEET: 1 OF 1
DRAWN BY: MM	DATE: 25.05.22
CHECKED BY: DO	DATE: 25.05.22
AVON UTILITIES & GENERATION Ltd UNIT 1, MOULDINGS GREEN, KENILWORTH ROAD, MERIDEN, CV7 7LJ	