


NOTES
 1. THIS DRAWING IS TO BE READ IN CONJUNCTION WITH ALL RELEVANT ARCHITECTS AND ENGINEERS DRAWING INFORMATION.
 2. ANY DISCREPANCIES NOTED BETWEEN ARCHITECT'S AND ENGINEER'S DETAILS REGARDING ANY MATERIALS, FORM OR DIMENSIONS SHALL BE BROUGHT TO THE NOTICE OF THE ARCHITECT AND ENGINEER.

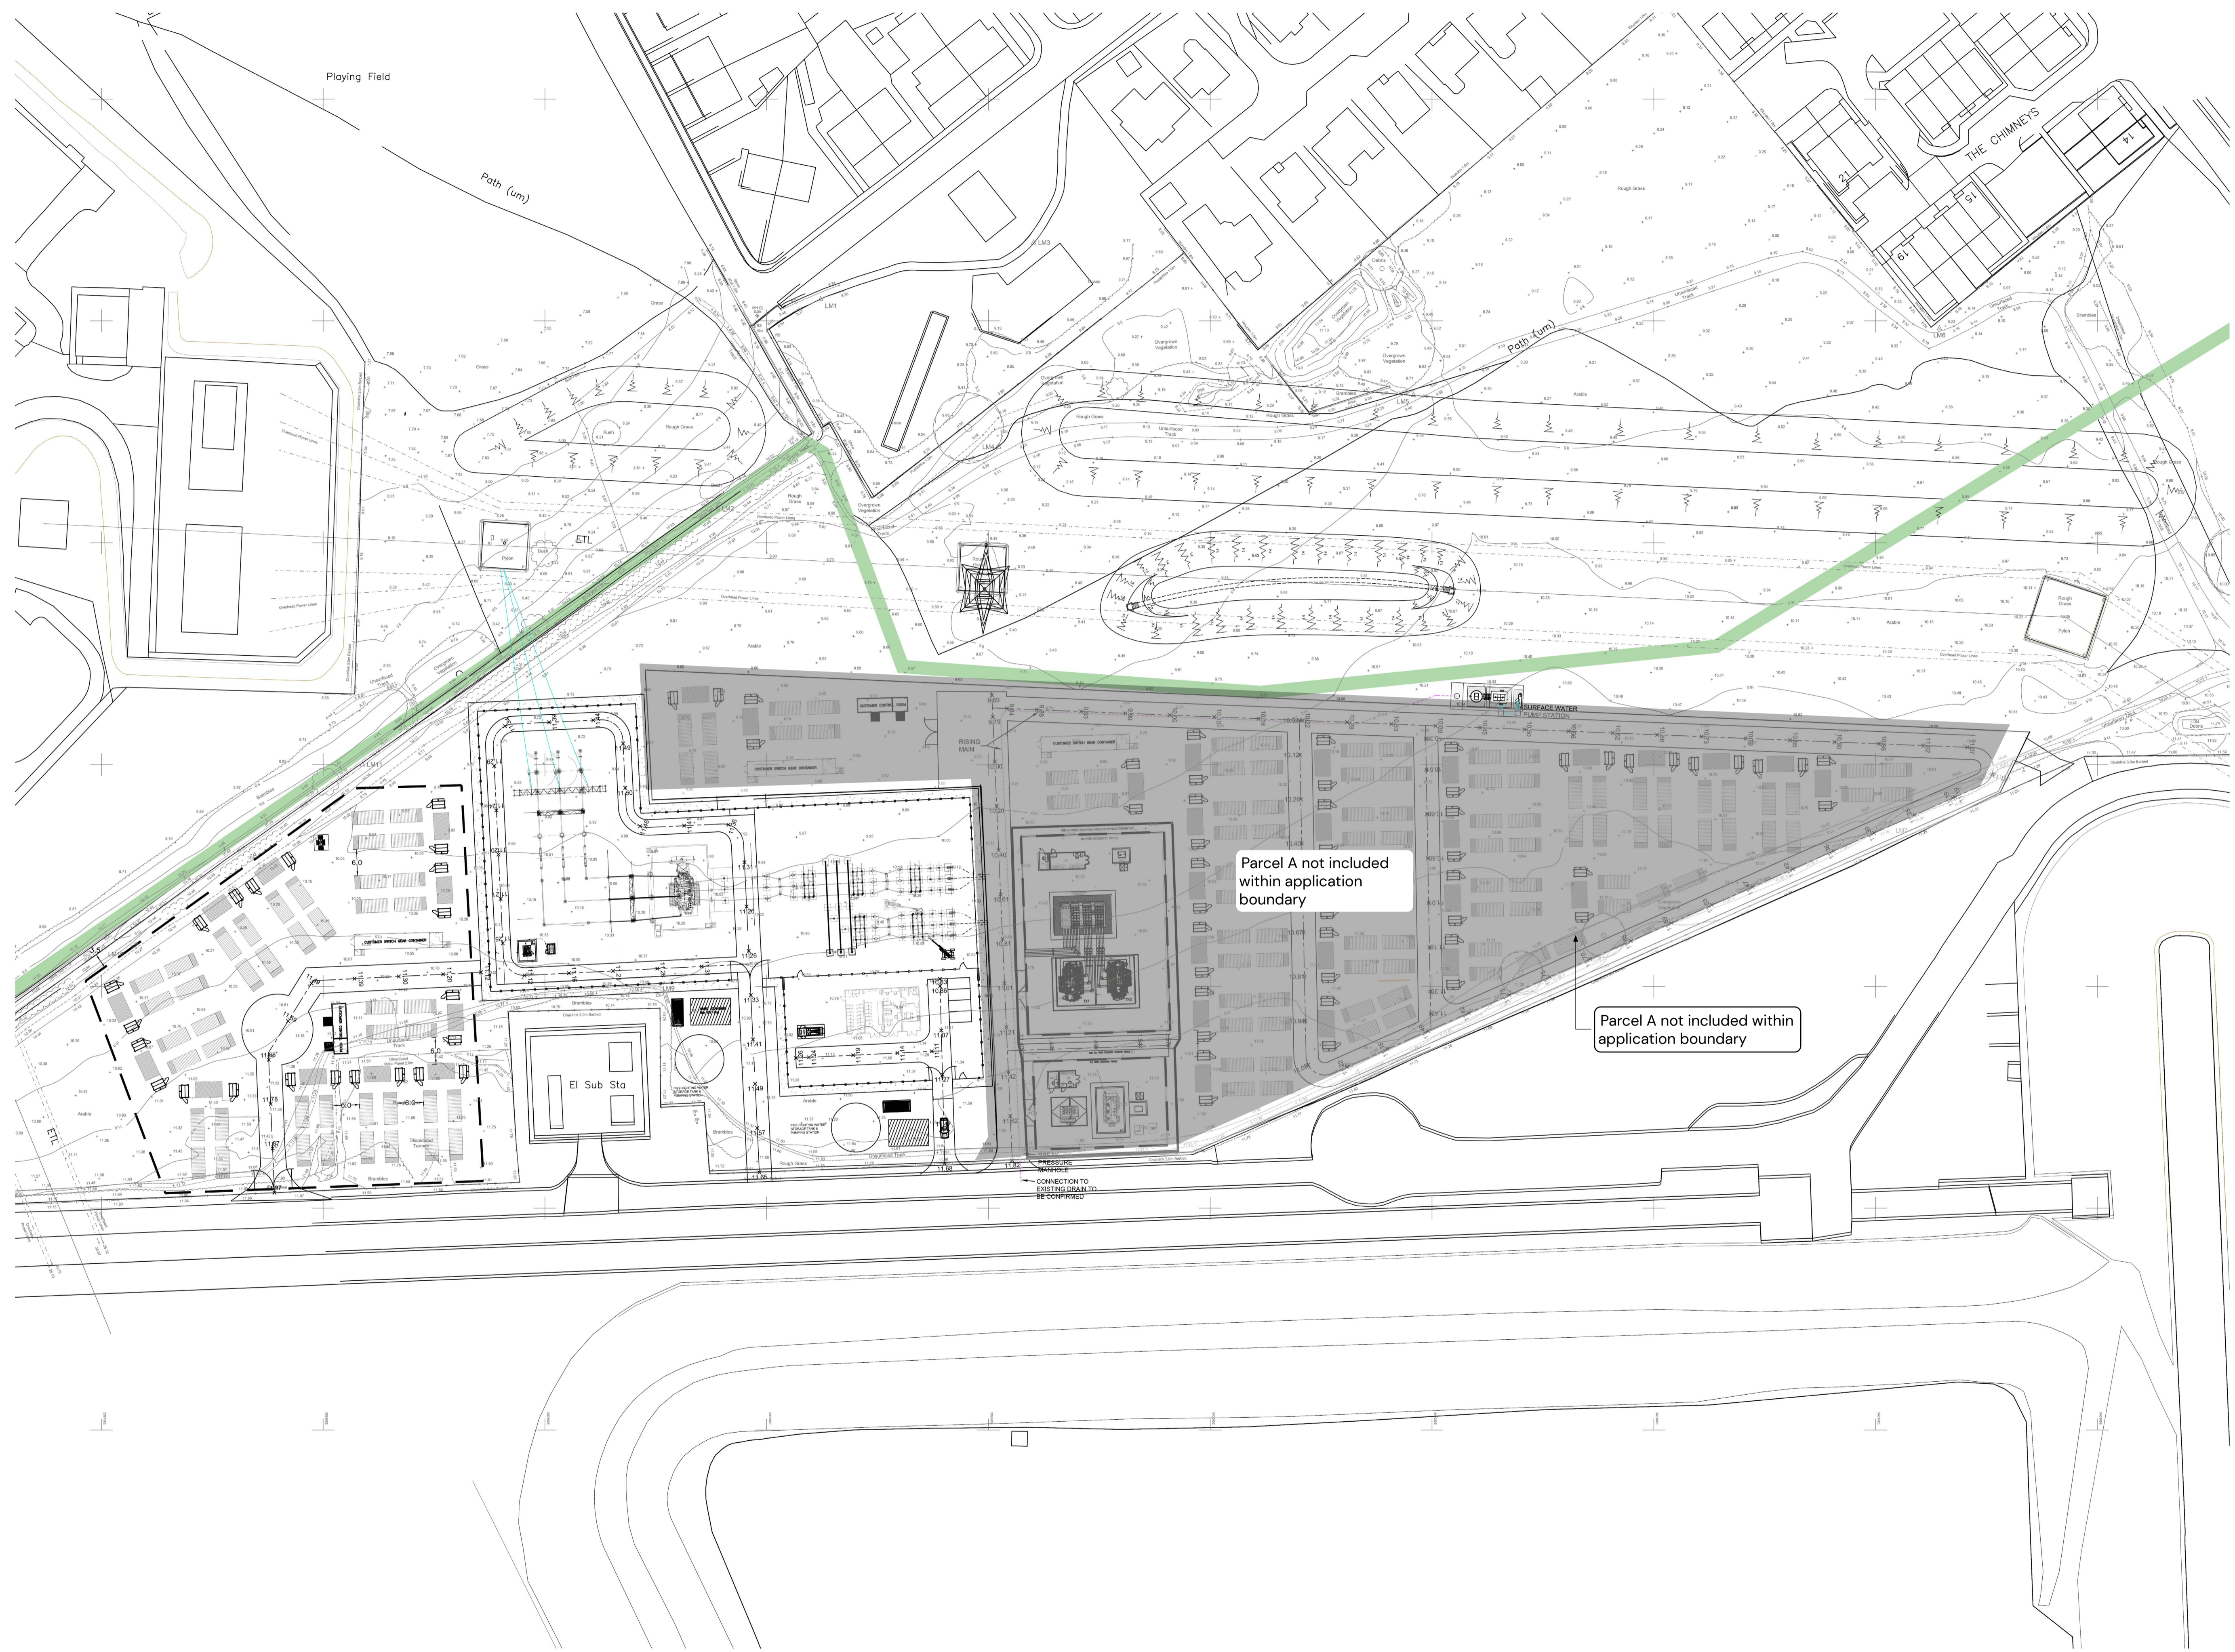

Parcel A not included within application boundary

Parcel A not included within application boundary

DAVID R. MURRAY and ASSOCIATES
 150 St John's Road, Edinburgh EH12 8AY
 Tel: 0131 334 0760, Fax: 0131 334 4562
 107 Fife Place, Edinburgh EH3 5EP
 Tel: 0131 556 5151, Fax: 0131 556 9147
 15 Mail Drive, Edinburgh EH12 8JF
 Tel: 0131 387 7200, Fax: 0131 387 7300
 15 Mail Drive, Edinburgh EH12 8JF

Client
COCKENZIE STORAGE LTD

Project
PROPOSED SITE AT COCKENZIE

Title
ENGINEERING LAYOUT

Scale	Date	Drawn By	Checked By	Approved By	Drawing No.	Rev.
	16/07/2024				E12843/1003	
Drawn DW	Date 16/07/2024					
Chkd DW	Date 16/07/2024					
Appd DW	Date 16/07/2024					

DO NOT SCALE - IF IN DOUBT - ASK